


This is a true copy of the drawing referred to in the application dated :

signed : *Jamie Cooper*

SUN DECK

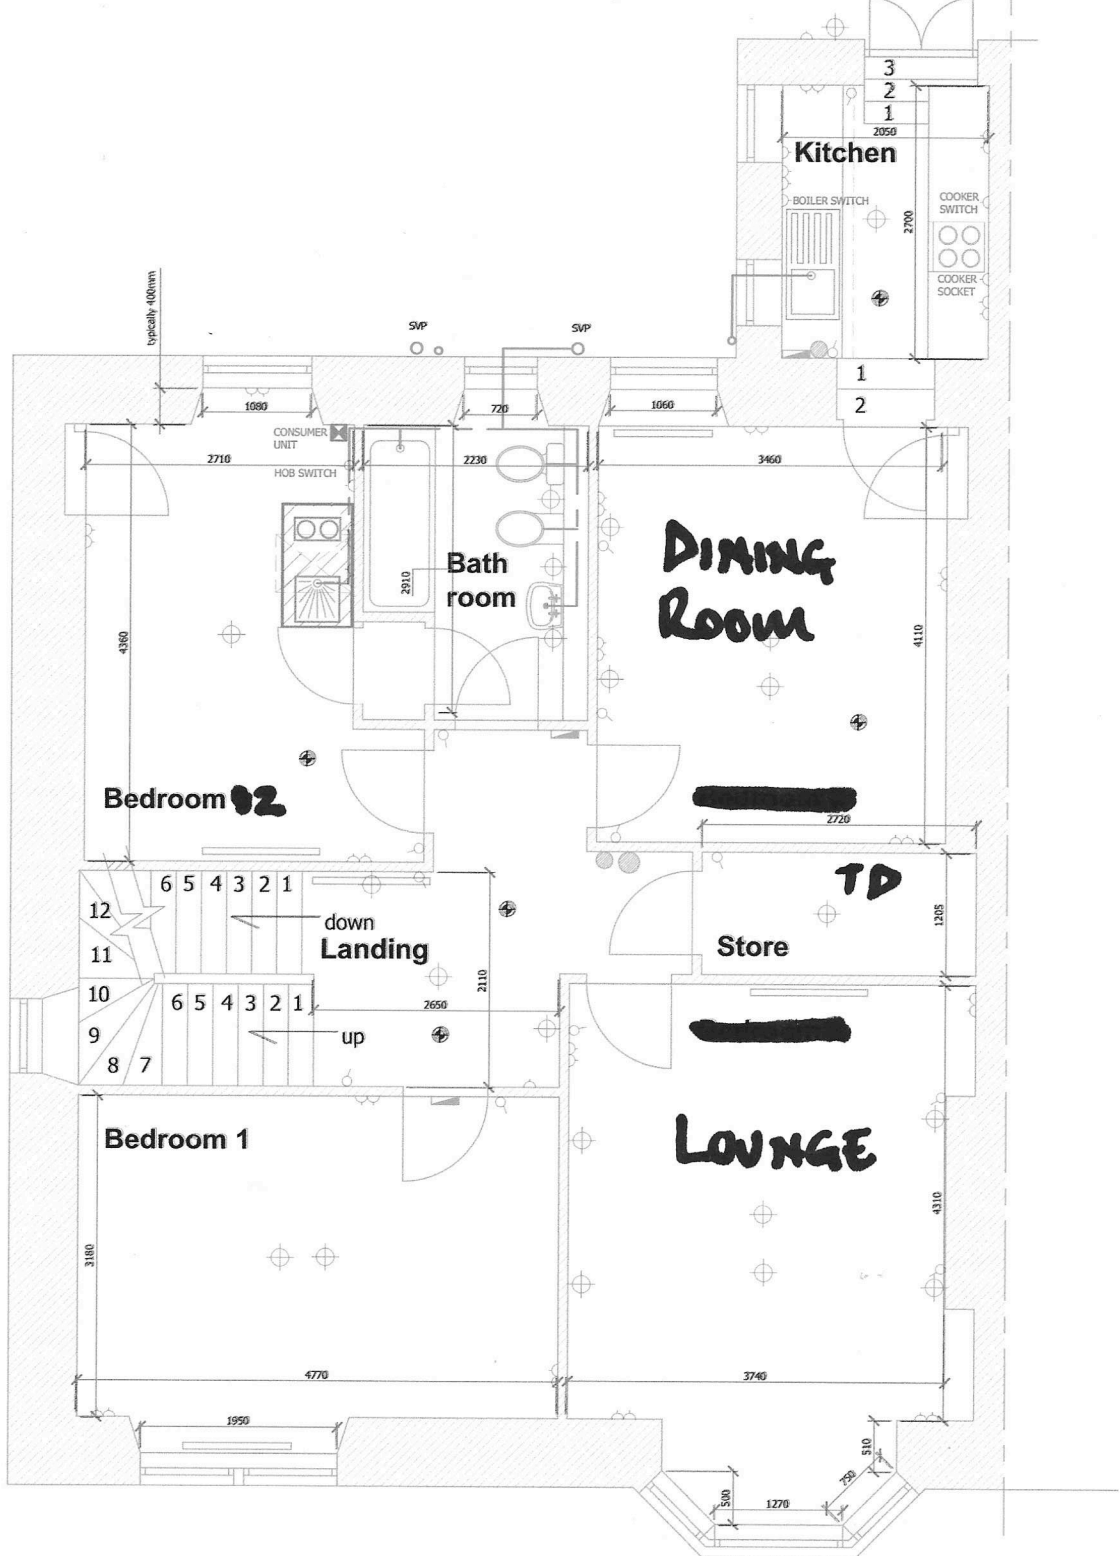


First Floor Plan as Existing (1 : 50)

SERVICES LEGEND	
	DOUBLE SOCKET
	LIGHT SWITCH
	LIGHT POINT
	SHOWER SWITCH
	COIN METER
	CONSUMER UNIT
	FIRE BLANKET
	RADIATOR
	SMOKE ALARM/HEAT DETECTOR (MAINS POWERED)
	EXTRACTOR FAN

C.A.S.	COOPER ARCHITECTURAL SERVICES 11 Greenside, Newmans, KA16 9AU Tel: 01560 323405 - 07792921103 atypicalcooper@gmail.com	
	Title: [REDACTED]	
Dwg. No.	003005/A02	
Scale:	AS NOTED	
Date:	Drawn:	Approved:
10/10/11	J.Cooper	

This is a true copy of the drawing referred to in the application dated :

signed : *Jamie Cooper*

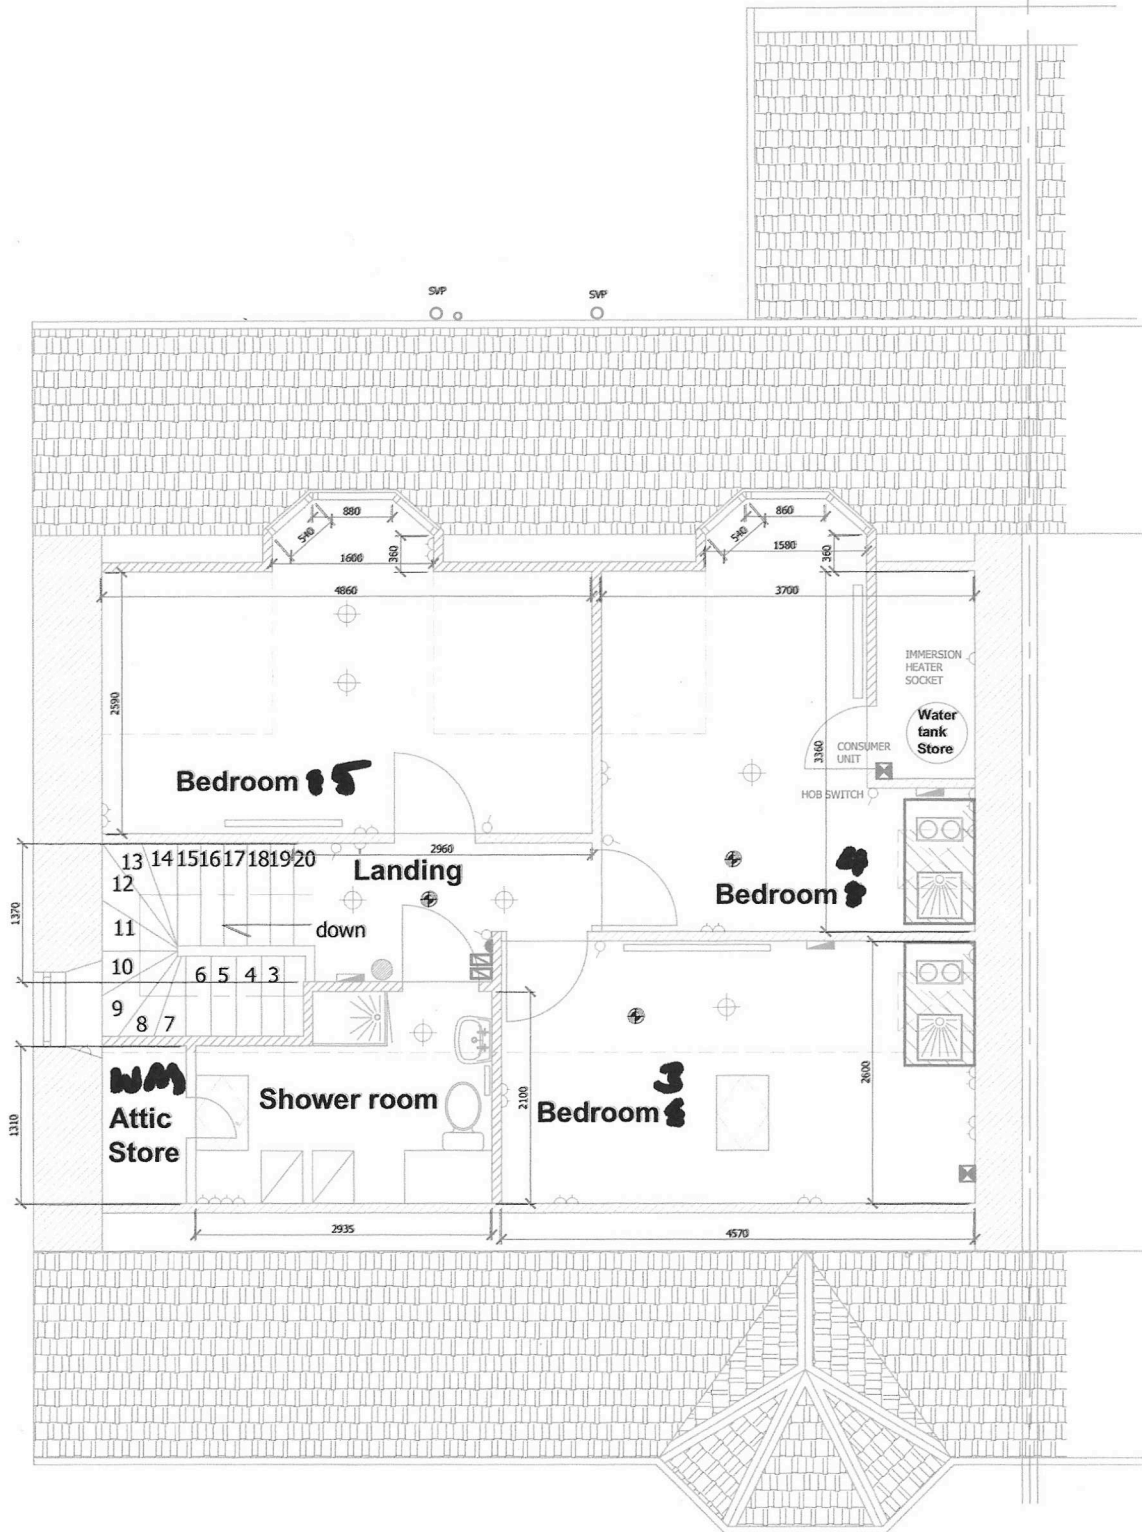

Second Floor Plan as Existing (1 : 50)

SERVICES LEGEND	
	DOUBLE SOCKET
	LIGHT SWITCH
	LIGHT POINT
	SHOWER SWITCH
	COIN METER
	CONSUMER UNIT
	FIRE BLANKET
	RADIATOR
	SMOKE ALARM/HEAT DETECTOR (MAINS POWERED)
	EXTRACTOR FAN

C.A.S.		
COOPER ARCHITECTURAL SERVICES 11 Greenside, Newmilns, KA16 9AU Tel: 01560 323405 - 07792921103 atypicalcooper@gmail.com		
Title:		
Dwg. No. 003005/A03		
Scale: AS NOTED		
Date:	Drawn: J.Cooper	Approved: