


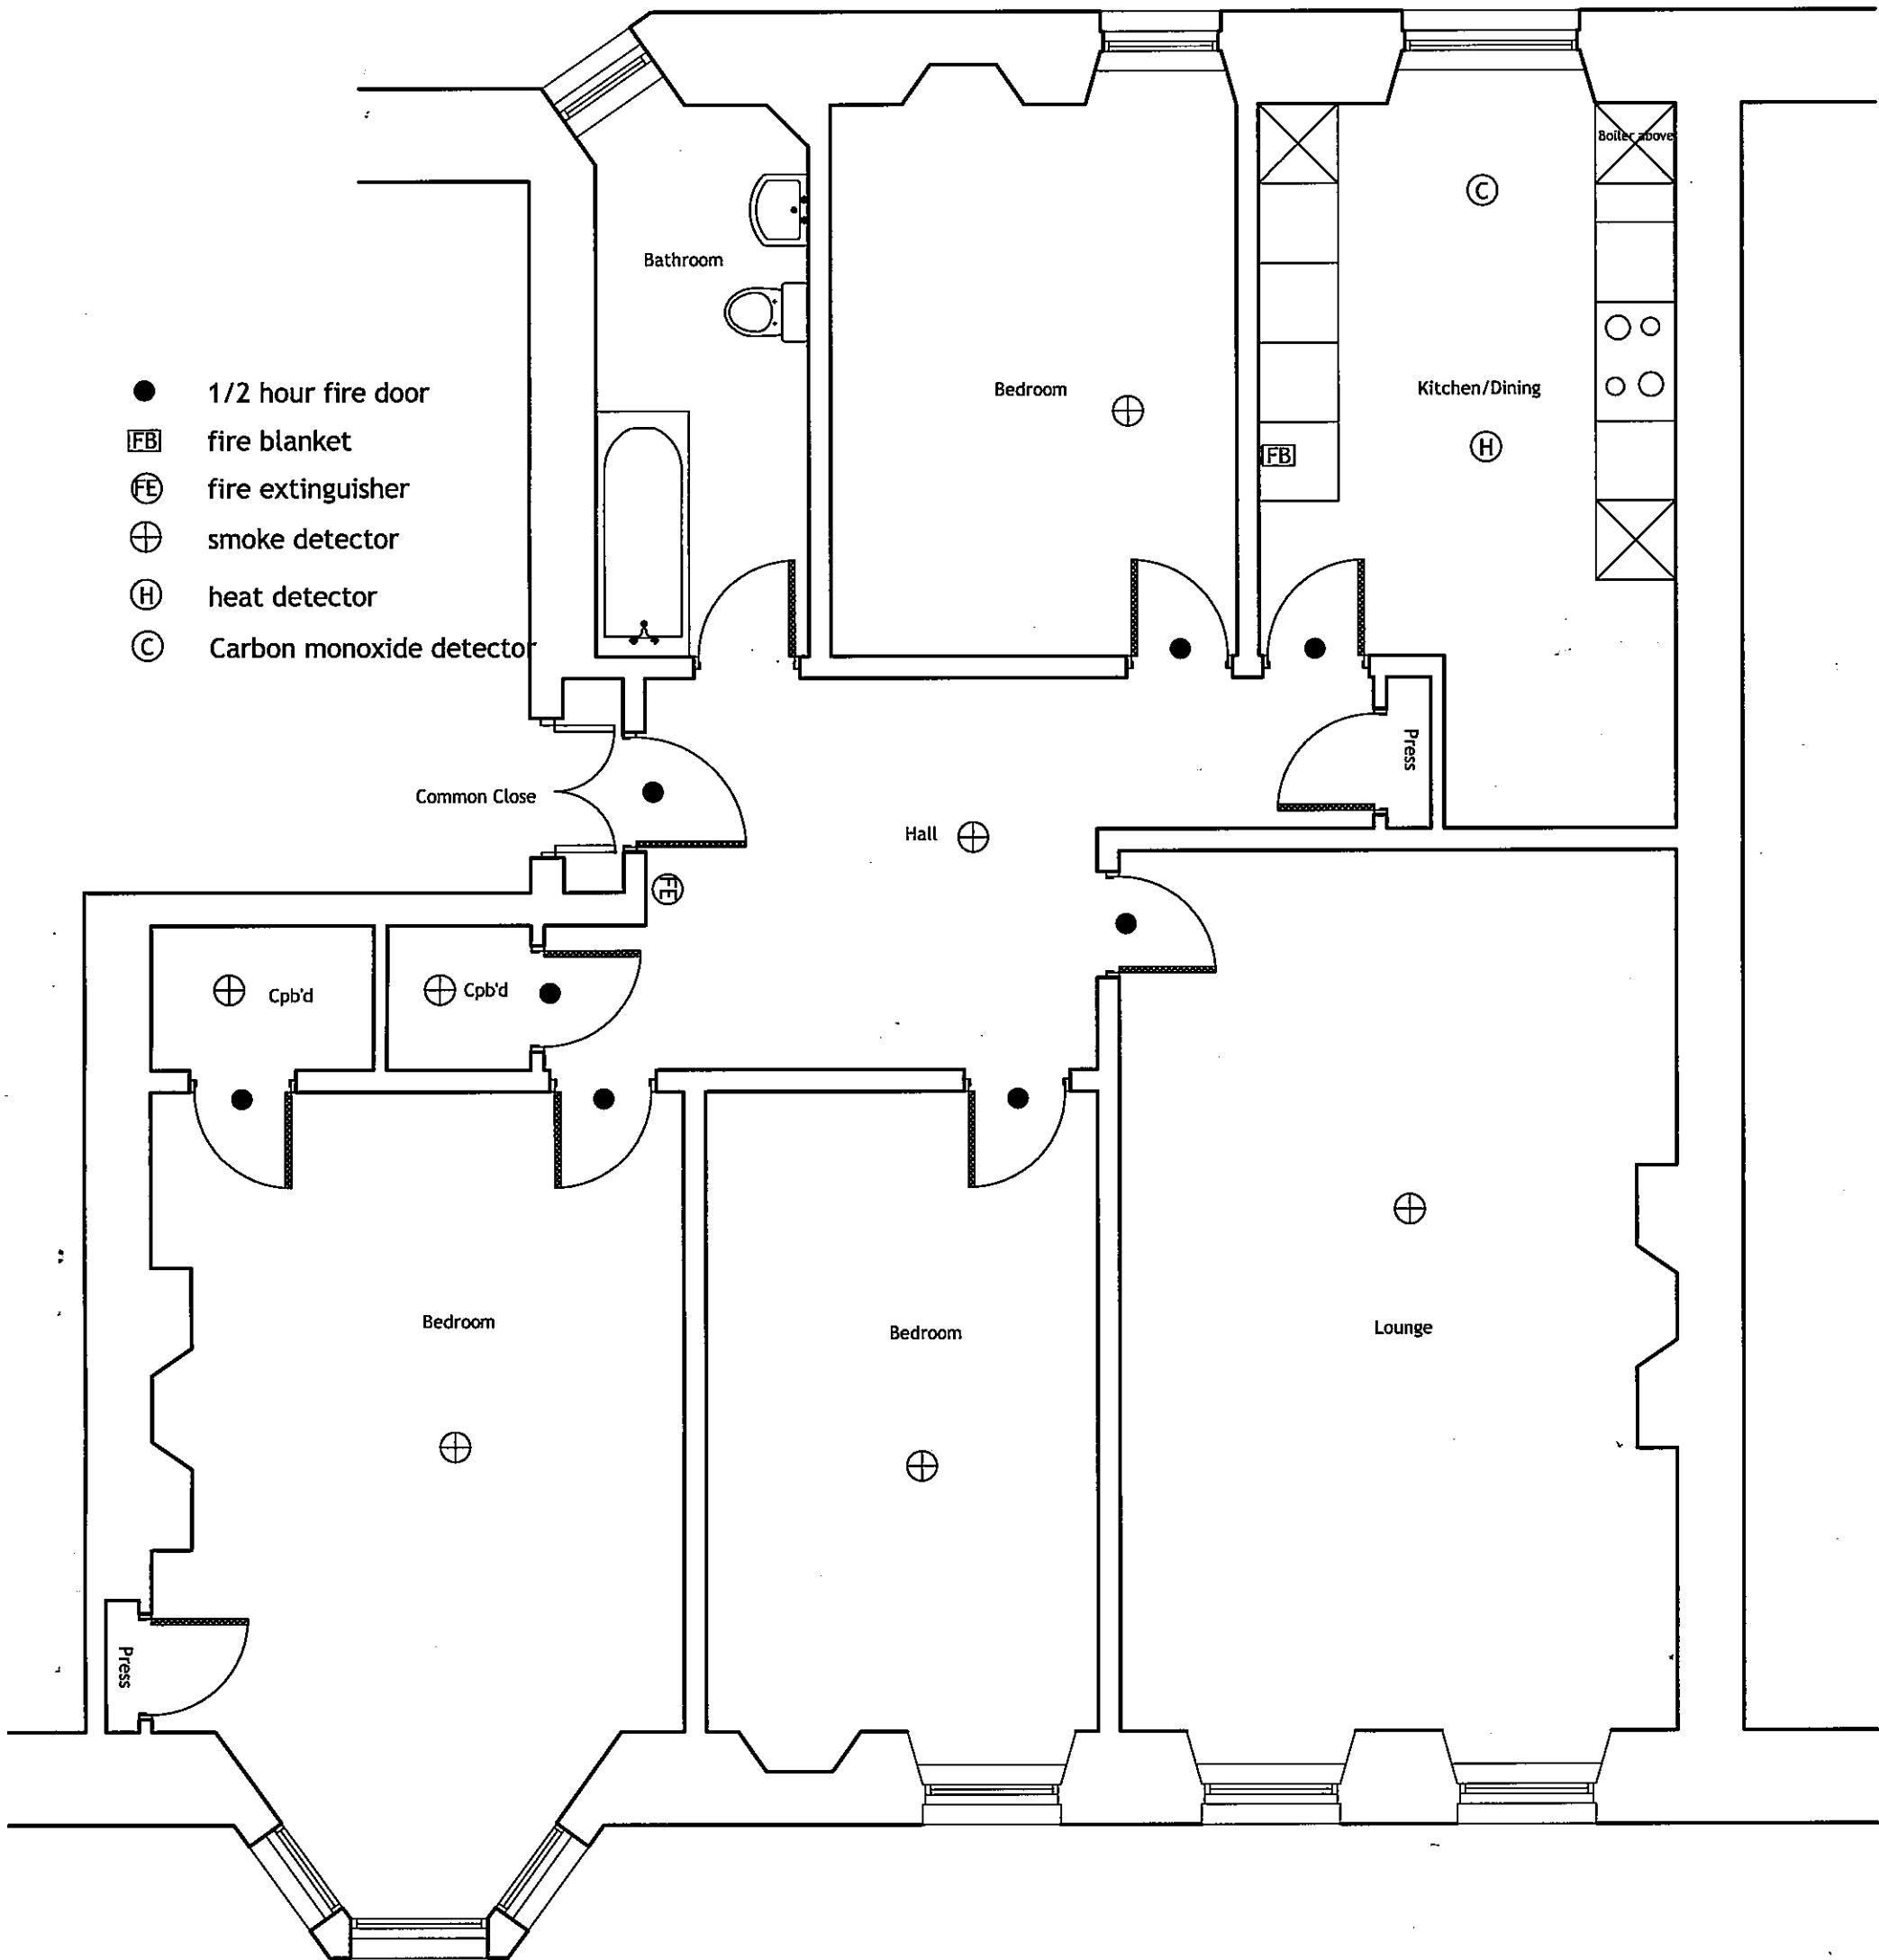

Job Title

FLAT 3/1
36 KERSLAND STREET
GLASGOW

Drawing Title

FLOOR PLAN

KERSLAND STREET

Scale	Sheet size	Drawn by	Date
1:50	A3	EM	22.06.09

File name
HMO-0903

Drawing number
0903(2-)01

Revision
-