
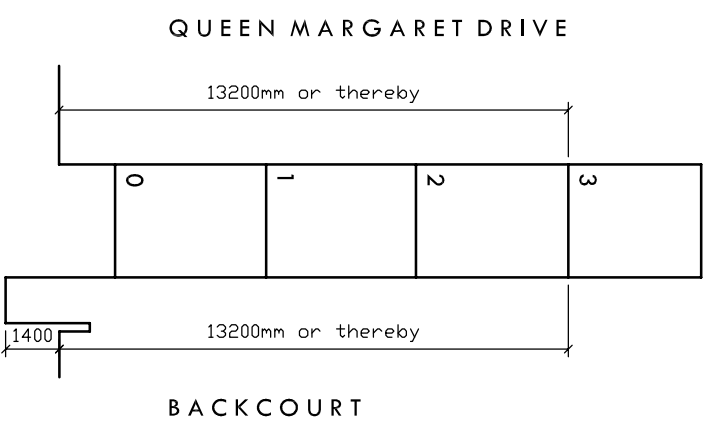


FLAT 3/2, 107 QUEEN MARGARET DRIVE
GLASGOW. G20 8PB

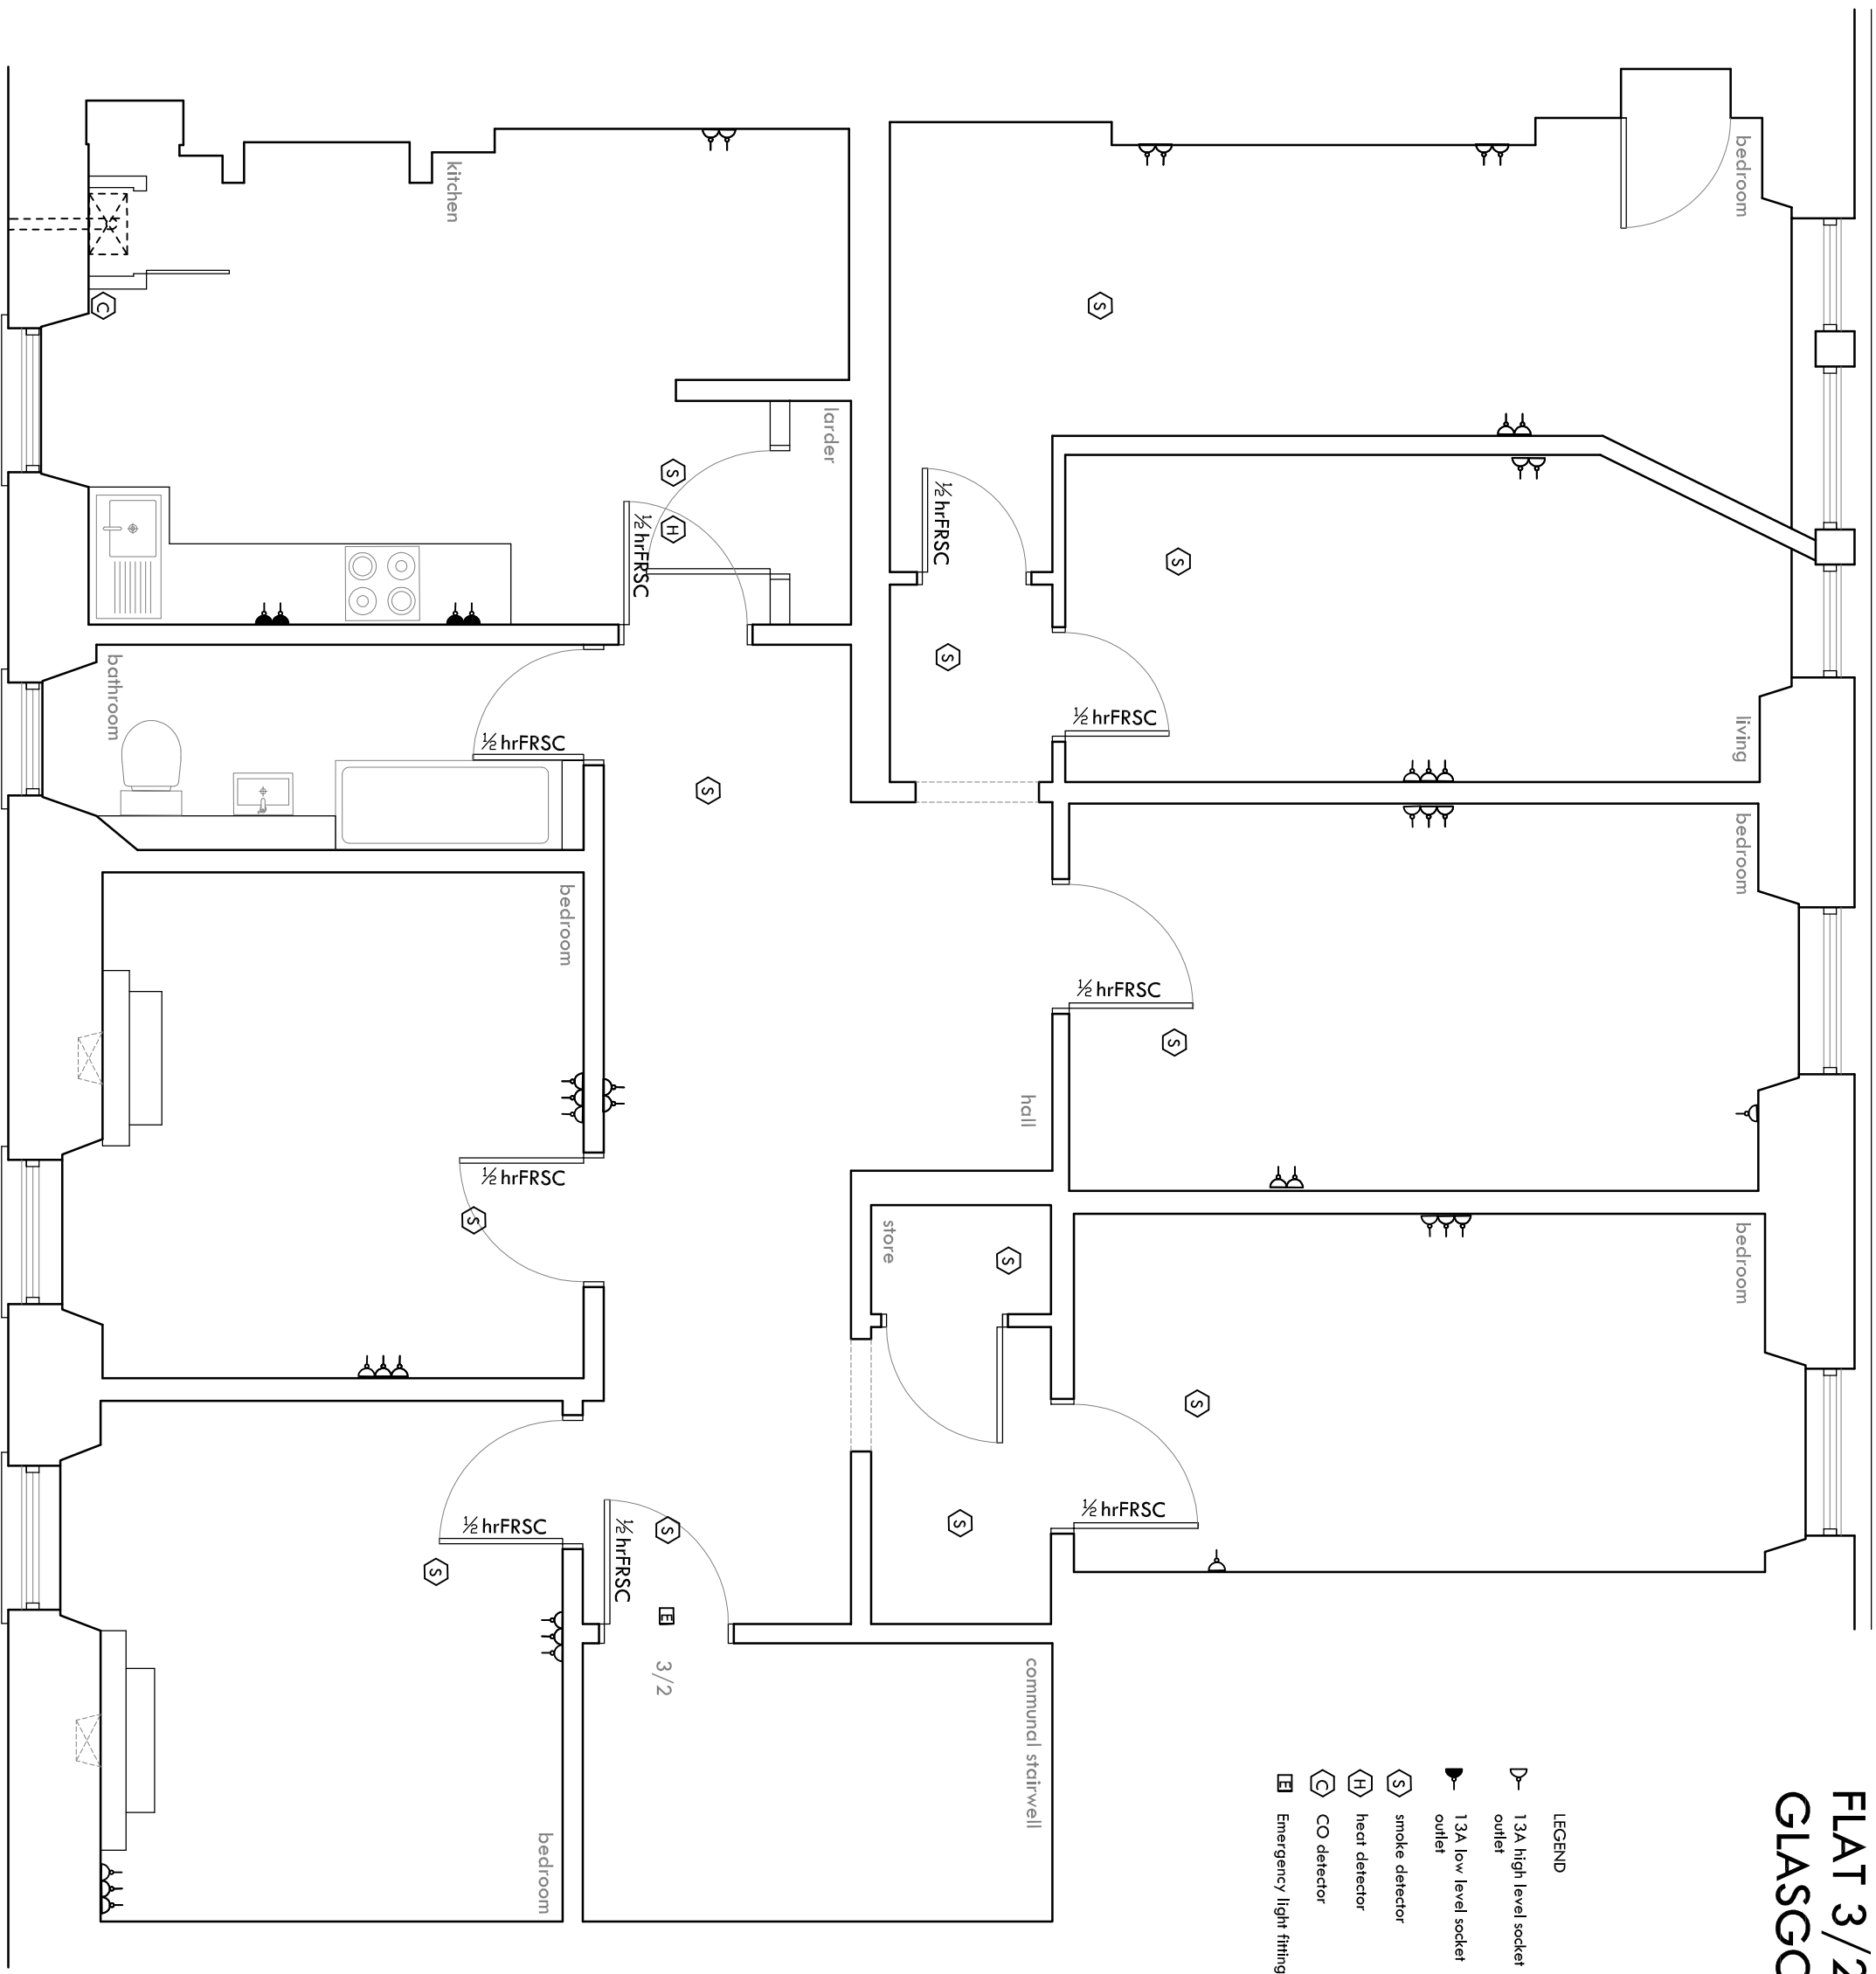

CAIRN LETTING
34 GIBSON STREET
GLASGOW
G12 8NX

Telephone : 0141 270 7878

Drawing Title : FLOOR PLAN / SECTION

Drawing Number:

Scale : Plan 1:50

Date : February 2015