
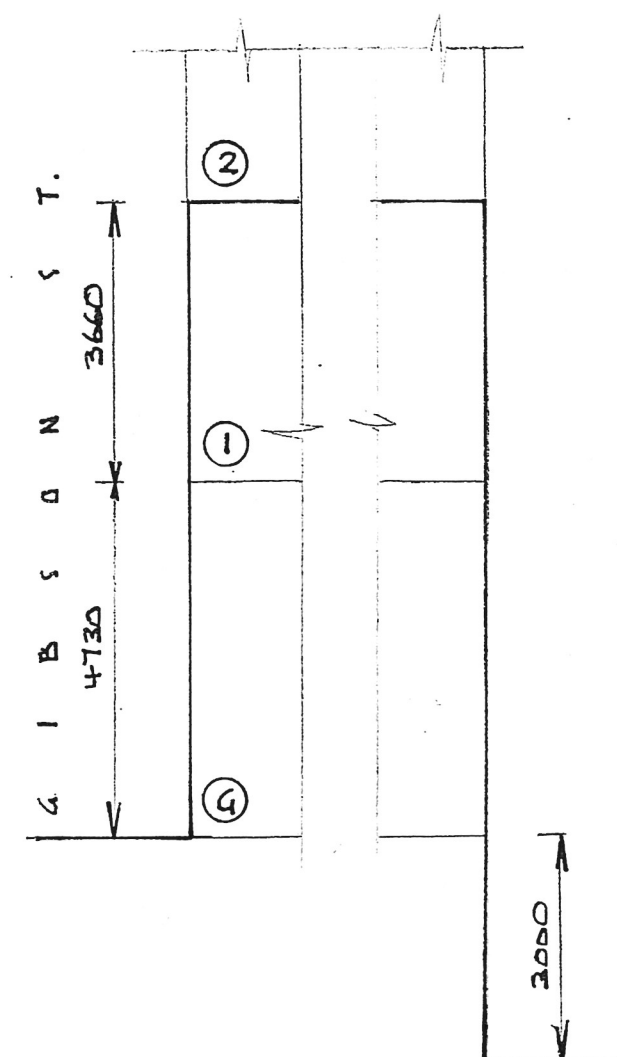


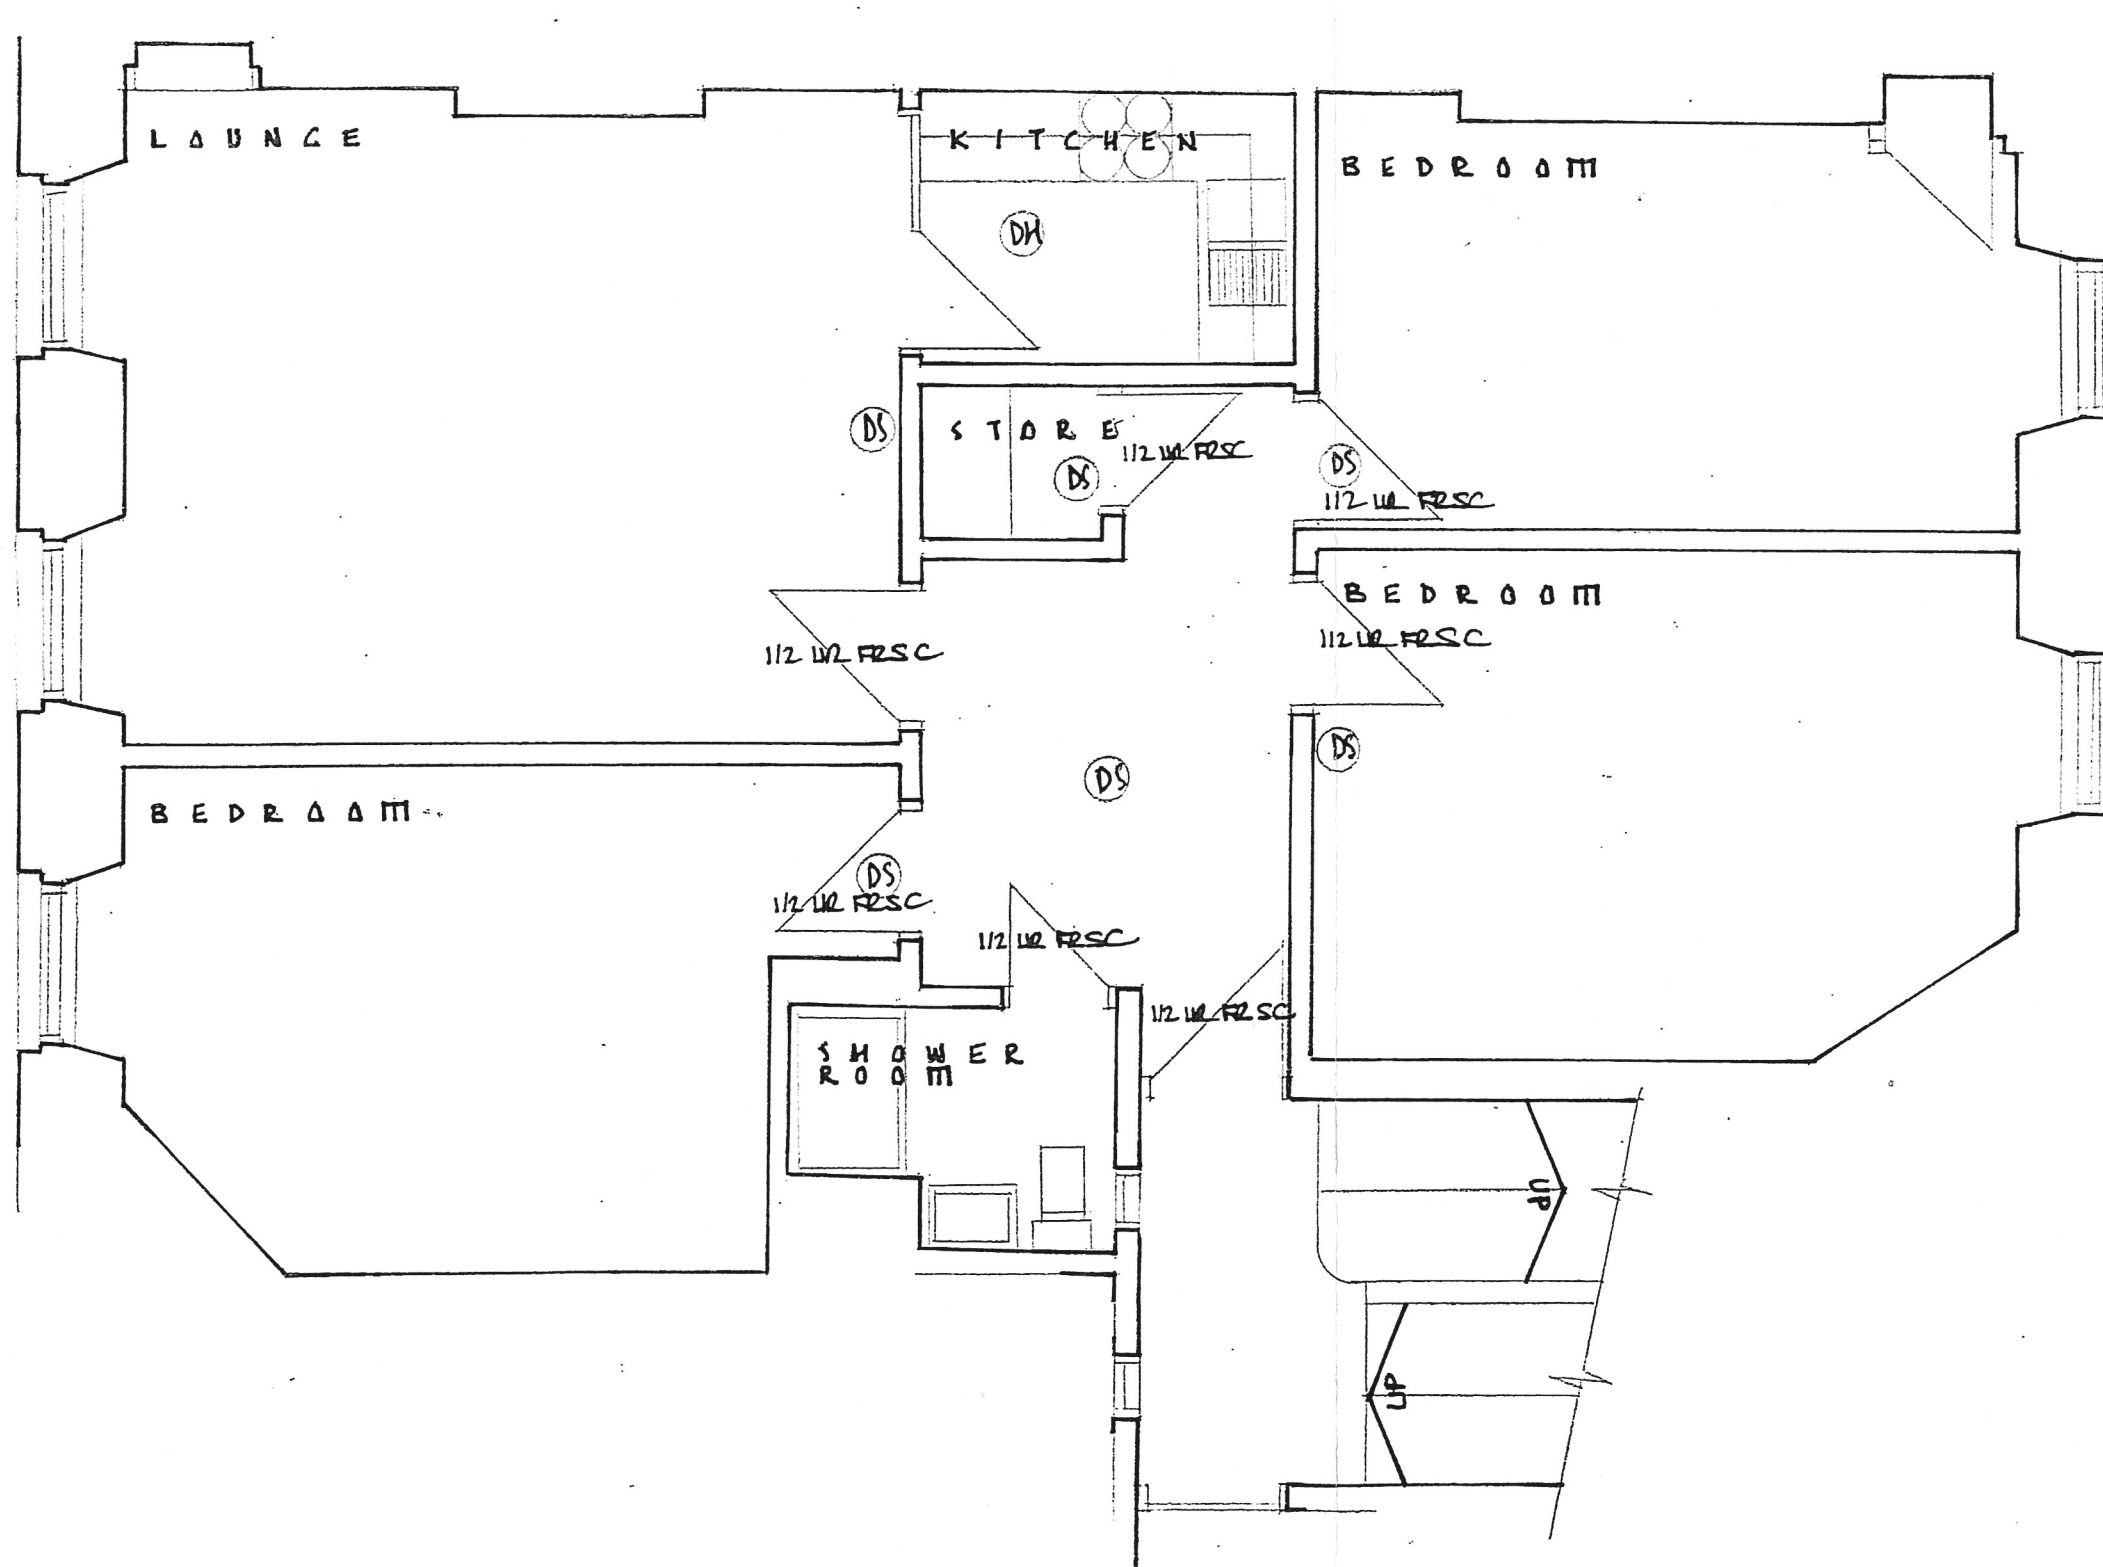

FLAT 2/2
16 GIBSON STREET
GLASGOW
G12 8NX

DRAWING	FLOOR PLAN/SECTION
DRAWING NUMBER	16/2/2/01
SCALE	1/50
DATE	OCTOBER 2013

Glasgow Planning Consultants
5 Prince's Terrace
GLASGOW
G12 9JW
0141 334 1766/07980 836 863