


NOTE : All areas shown in square metres and heights in millimeters

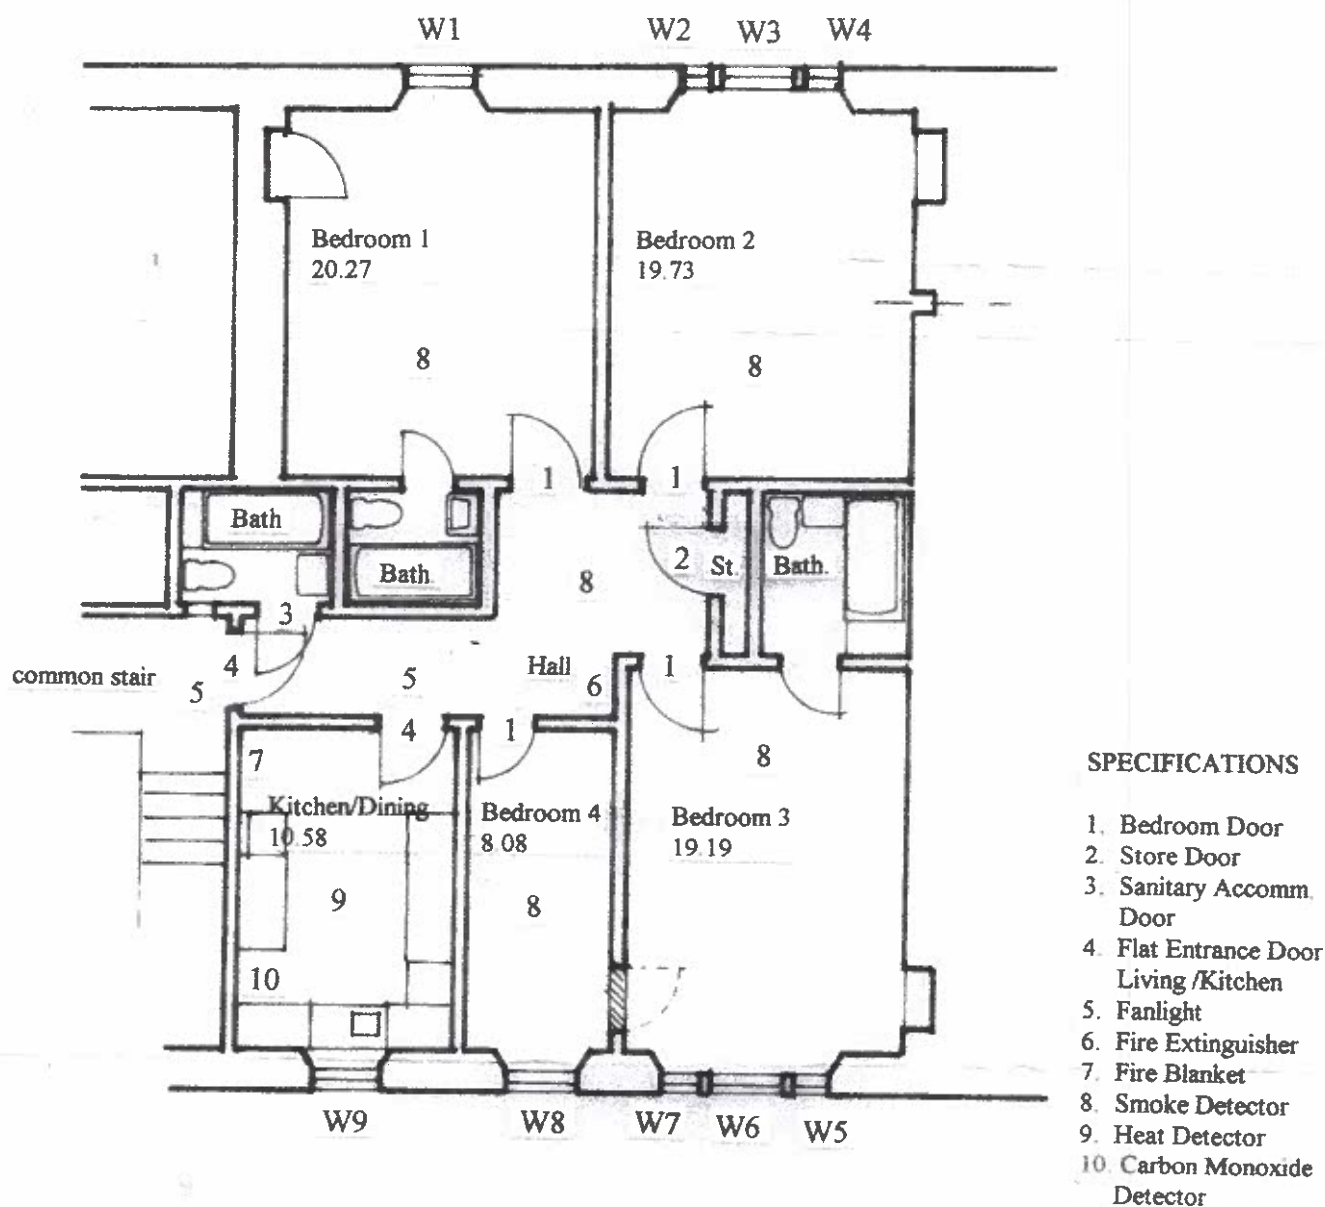

EXISTING FLOOR PLAN scale 1 : 100

7 (2F2) BROUGHAM PLACE, EDINBURGH

RECEIVED

29 AUG 2017

Drawing No. 225.10