


GROUND FLOOR PLAN - Scale 1:50

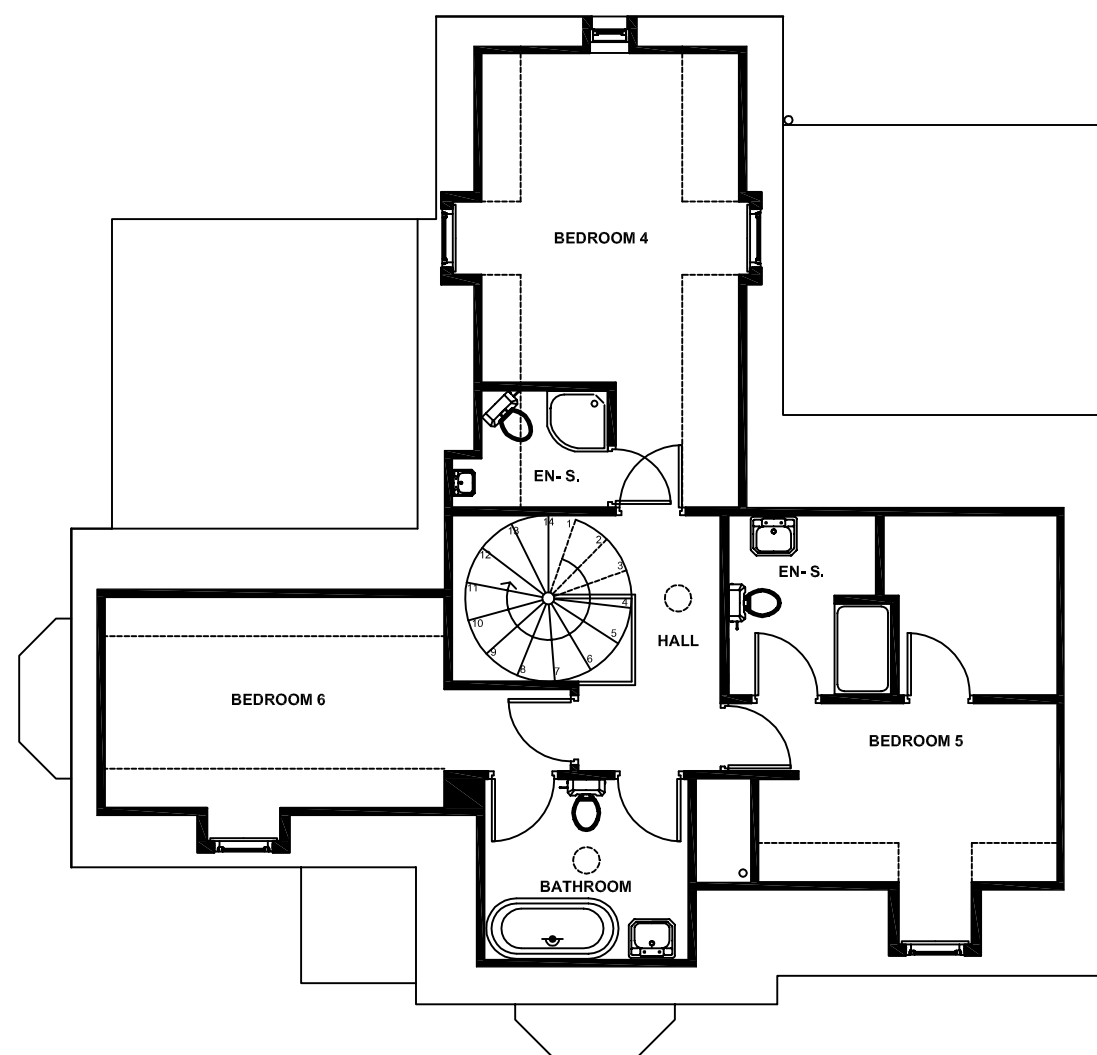

FIRST FLOOR PLAN - Scale 1:50

SouthSide
Property Made Simple

Info@southsidemanagement.com 20 Nicolson Street
 www.southsidemanagement.com Edinburgh
 T: 0131 51 000 51
 F: 0131 51 000 52 EH8 9DH

| | |
|--|----------------------|
| Project: Beeslack Lodge, Penicuik, EH26 0QF. | Status: MARKETING |
| Drawing Title: Floor Plans | Scale: As noted @ A3 |
| | Drawing No: M01 |
| | Date: January 2016 |
| | Drawn: bac |