


143
 WARENDER PARK
 ROAD
 FLAT 7 OR 3F3
 (FOURTH FLOOR)
 DOUBLE UPPER AT
 143 WAS SPLIT INTO
 TWO FLATS HENCE
 3F2 AND 3F3
 (BOTH HAVE FRONT DOOR
 OFF THIRD FLOOR
 LANDING)

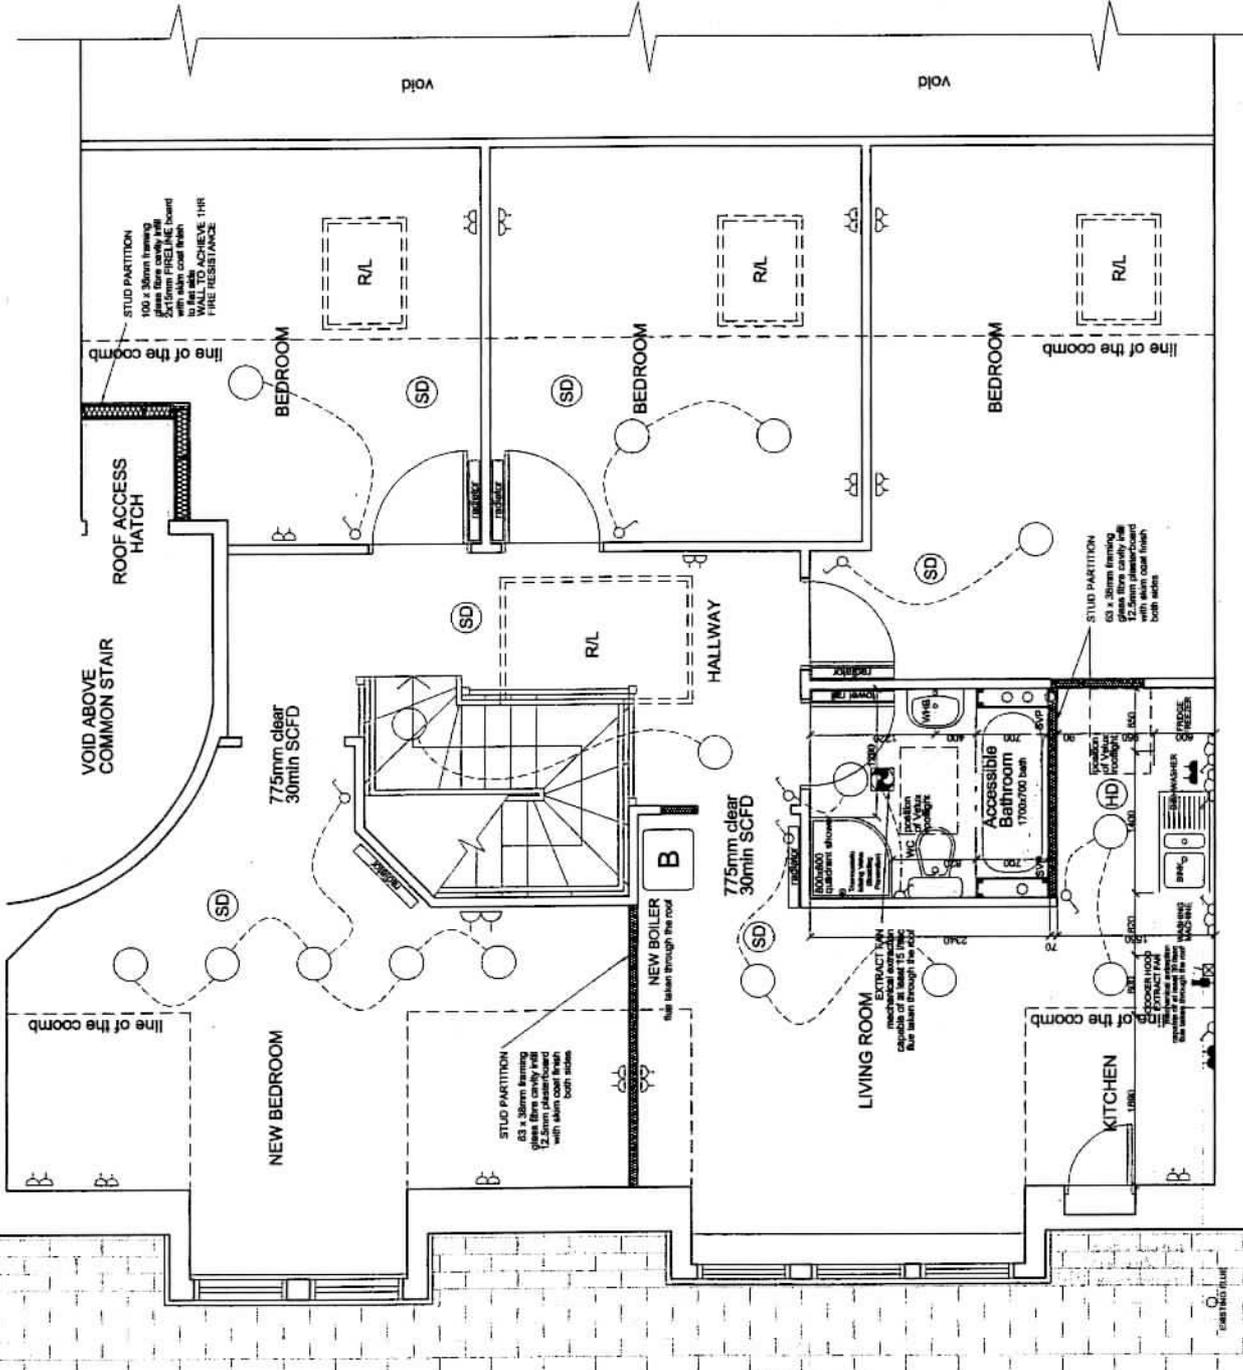

AMENDMENT TO WARRANT

Client:	Mr Richard Green
Project:	143 (3F2) Warender Park Road, Edinburgh, EH8 1DT Proposed Internal Alterations
Drawing:	Upper Flat - Floor Plan - as proposed
Date:	08.03.2011 Drawn By: GK Scale: 1:50
Job No:	11-100 Drawing No: 05

THE MORRISON PARTNERSHIP
 CHARTERED ARCHITECTS AND CDM CO-ORDINATORS
 242 QUEENSFERRY ROAD, EDINBURGH, EH4 2BP
 TELEPHONE 011 343 3114 FAX 011 332 7836 EMAIL: ed@themorrispartnership.co.uk

REV	NOTES	BY	DATE

NOTES:
 1. COPYRIGHT OF THE MORRISON PARTNERSHIP
 2. DO NOT SCALE OFF THE DRAWING
 3. ALWAYS USE FIGURED DIMENSIONS
 4. ANY WORKER OR CONTRACTOR CARRYING OUT THIS WORK MUST CONTACT THE ARCHITECT
 5. THIS DRAWING HAS BEEN CREATED ON COMPUTER AND SHOULD NOT BE AMENDED BY HAND