



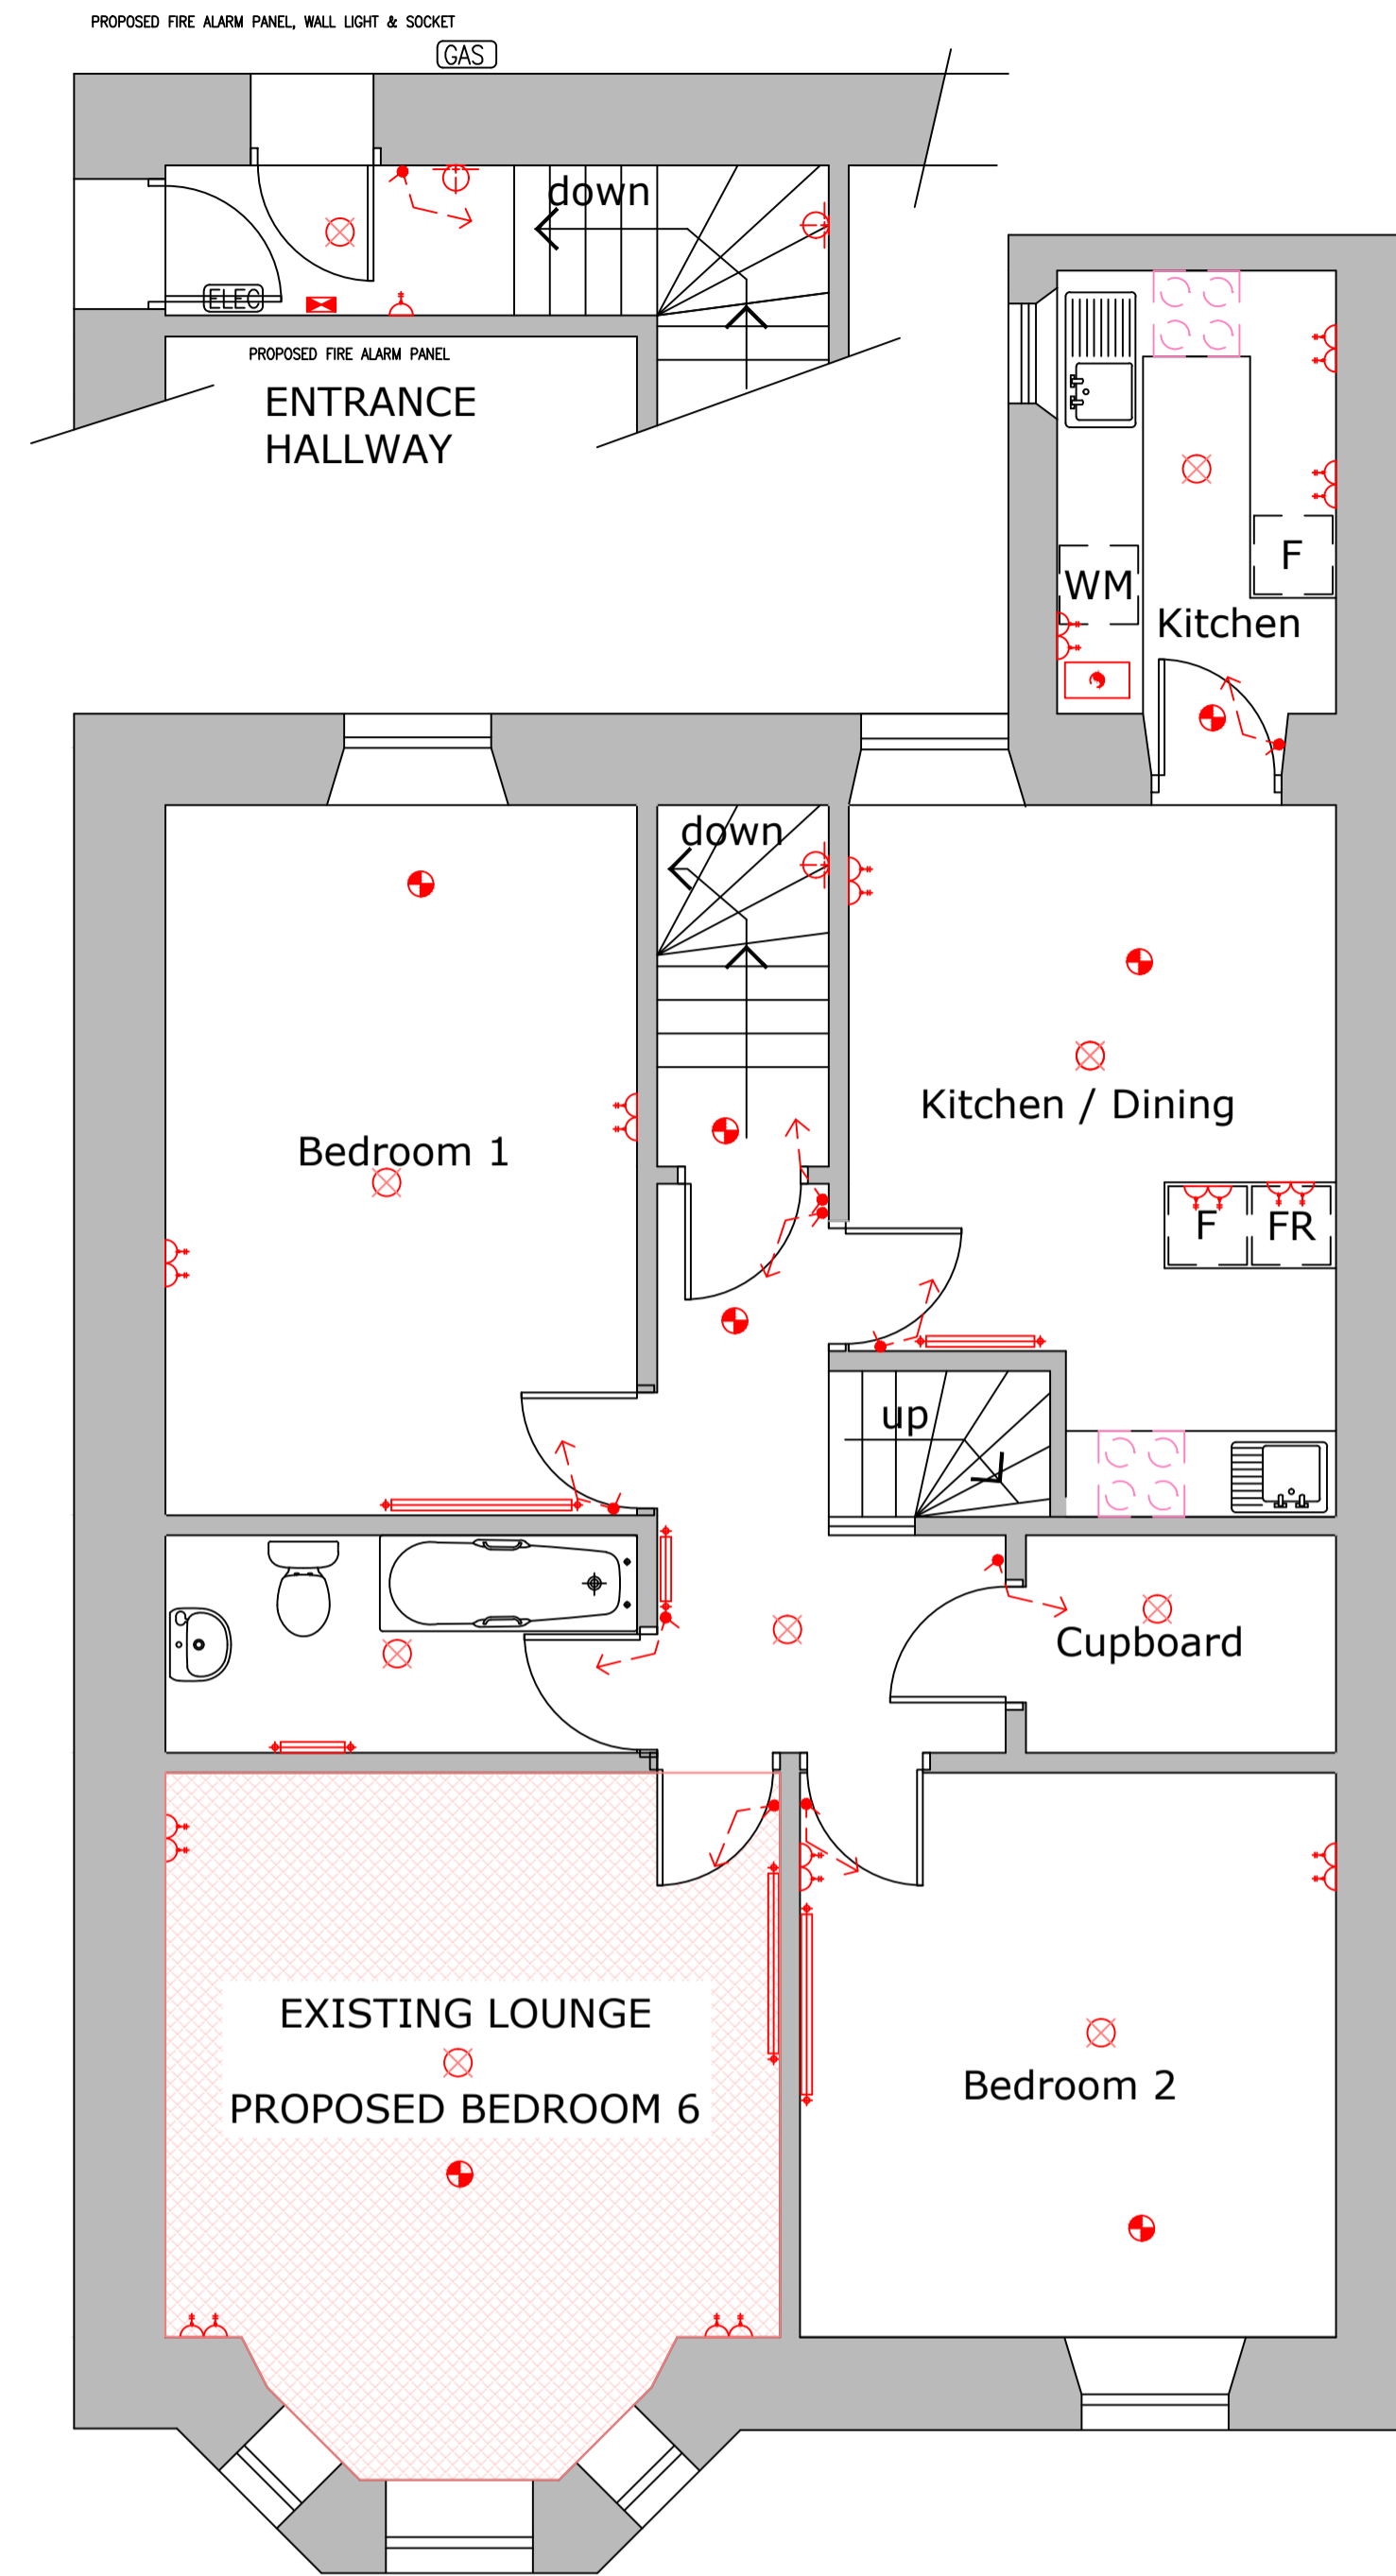


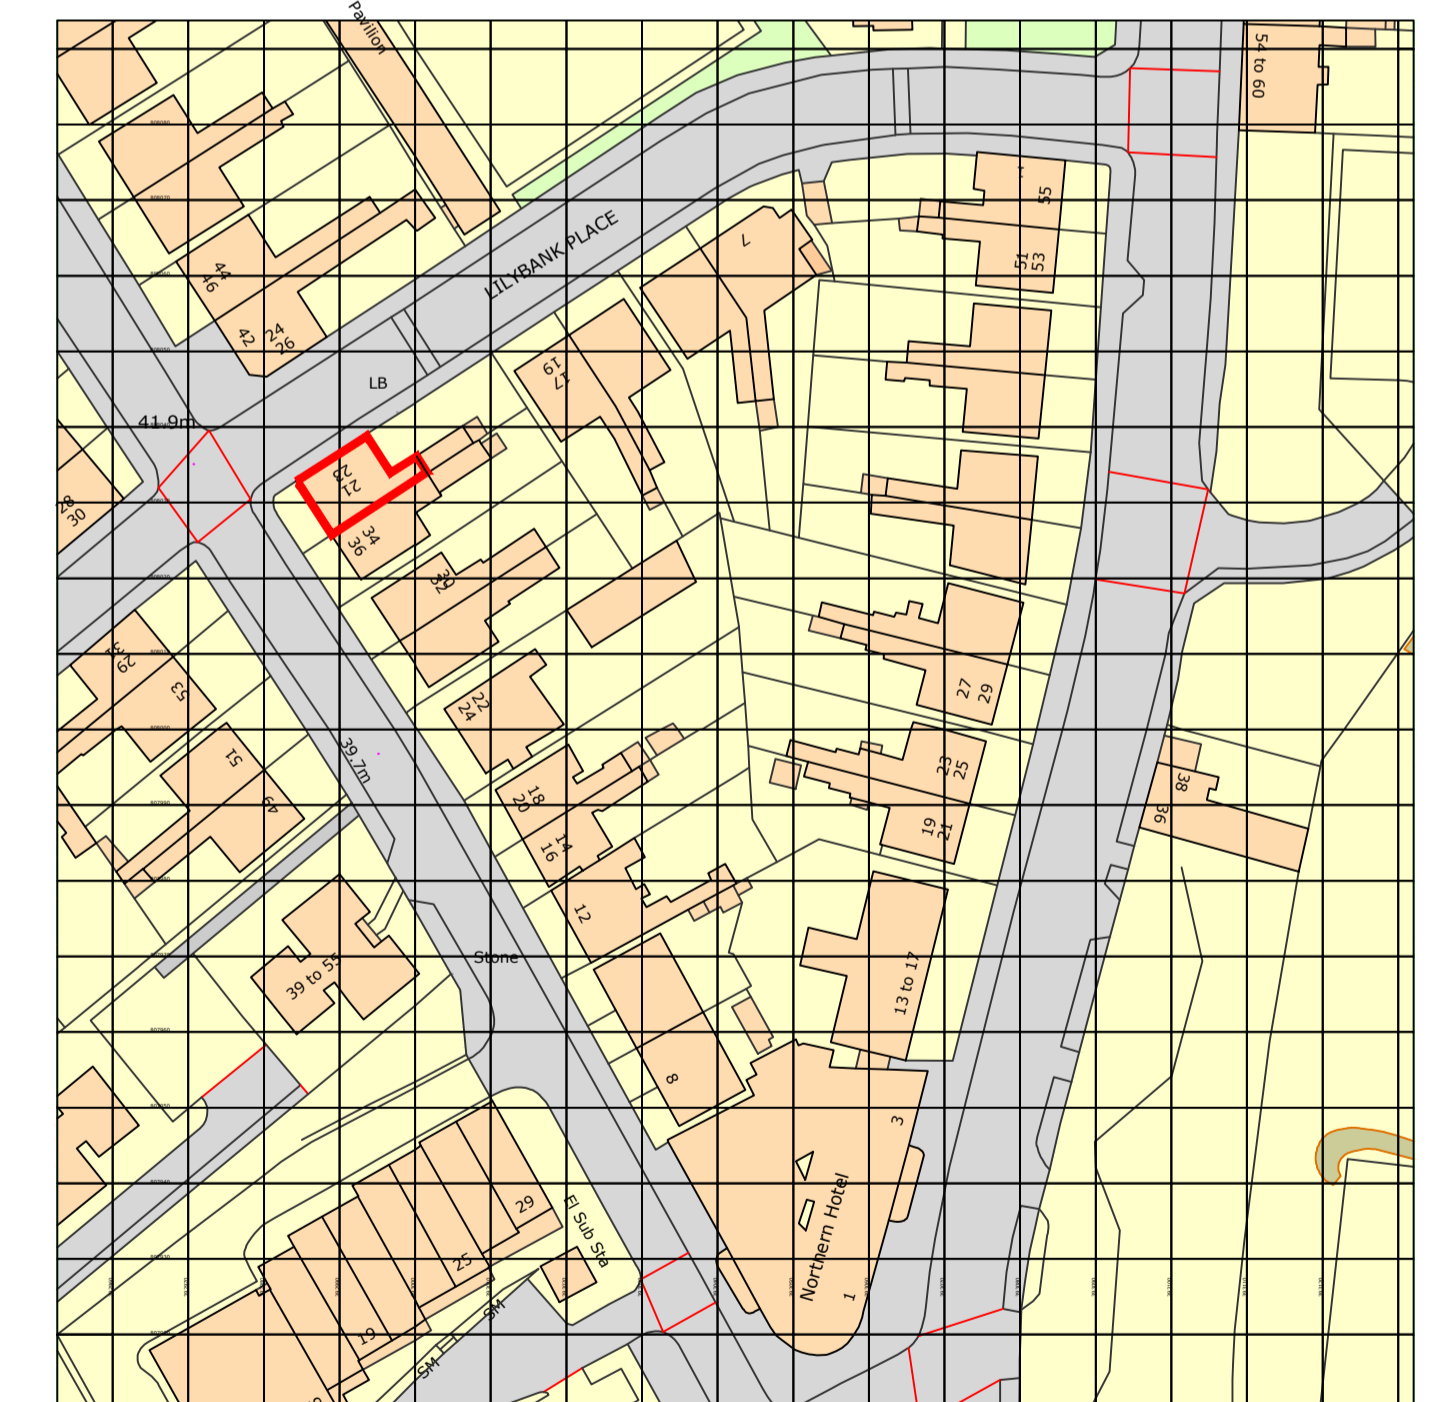
UPPER VILLA - 2nd FLOOR PLAN

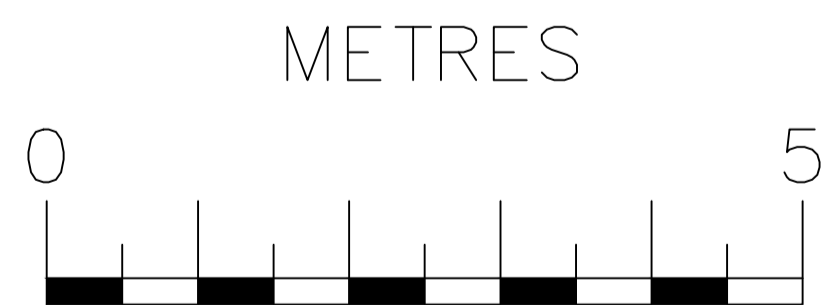


UPPER VILLA - 1st FLOOR PLAN
SHOWING EXISTING & PROPOSED

LEGEND:

-  13 AMP SINGLE SOCKET
-  13 AMP TWO GANG SOCKET
-  PENDANT LIGHT
-  WALL LIGHT
-  SINGLE LIGHT SWITCH
-  TWO WAY LIGHT SWITCH
-  WANS POWERED INTERCONNECTING SMOKE DETECTOR
-  EXTRACT FAN
-  RADIATOR
-  HEATED TOWEL RAIL WITHIN BATHROOM, SHOWER ROOM & WC
-  BOILER
-  EXISTING ELECTRICAL METER & DISTRIBUTION BOARDS
-  EXISTING GAS METER
-  PANEL FOR ALARM SYSTEM



LOCATION PLAN - 1:1250

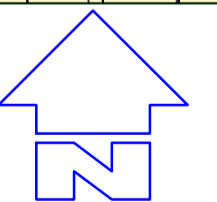

Notes

Revisions	Date	Dm.	Revisions	Date	Dm.

KAREN MCKEE

PLANNING
DRAWING

**PROPOSED CONVERSION OF
LOUNGE TO BEDROOM**

Drawn: dsm	Ck'd: KMCK	Scale: 1:50
Date: OCT 2012	Date: OCT 2012	DO NOT SCALE

21 LILYBANK PLACE
ABERDEEN, AB24 4PX

Drawing No.	Revision
KMcK (LP) 28-001	-