


20 3f1 Thirlestane Road

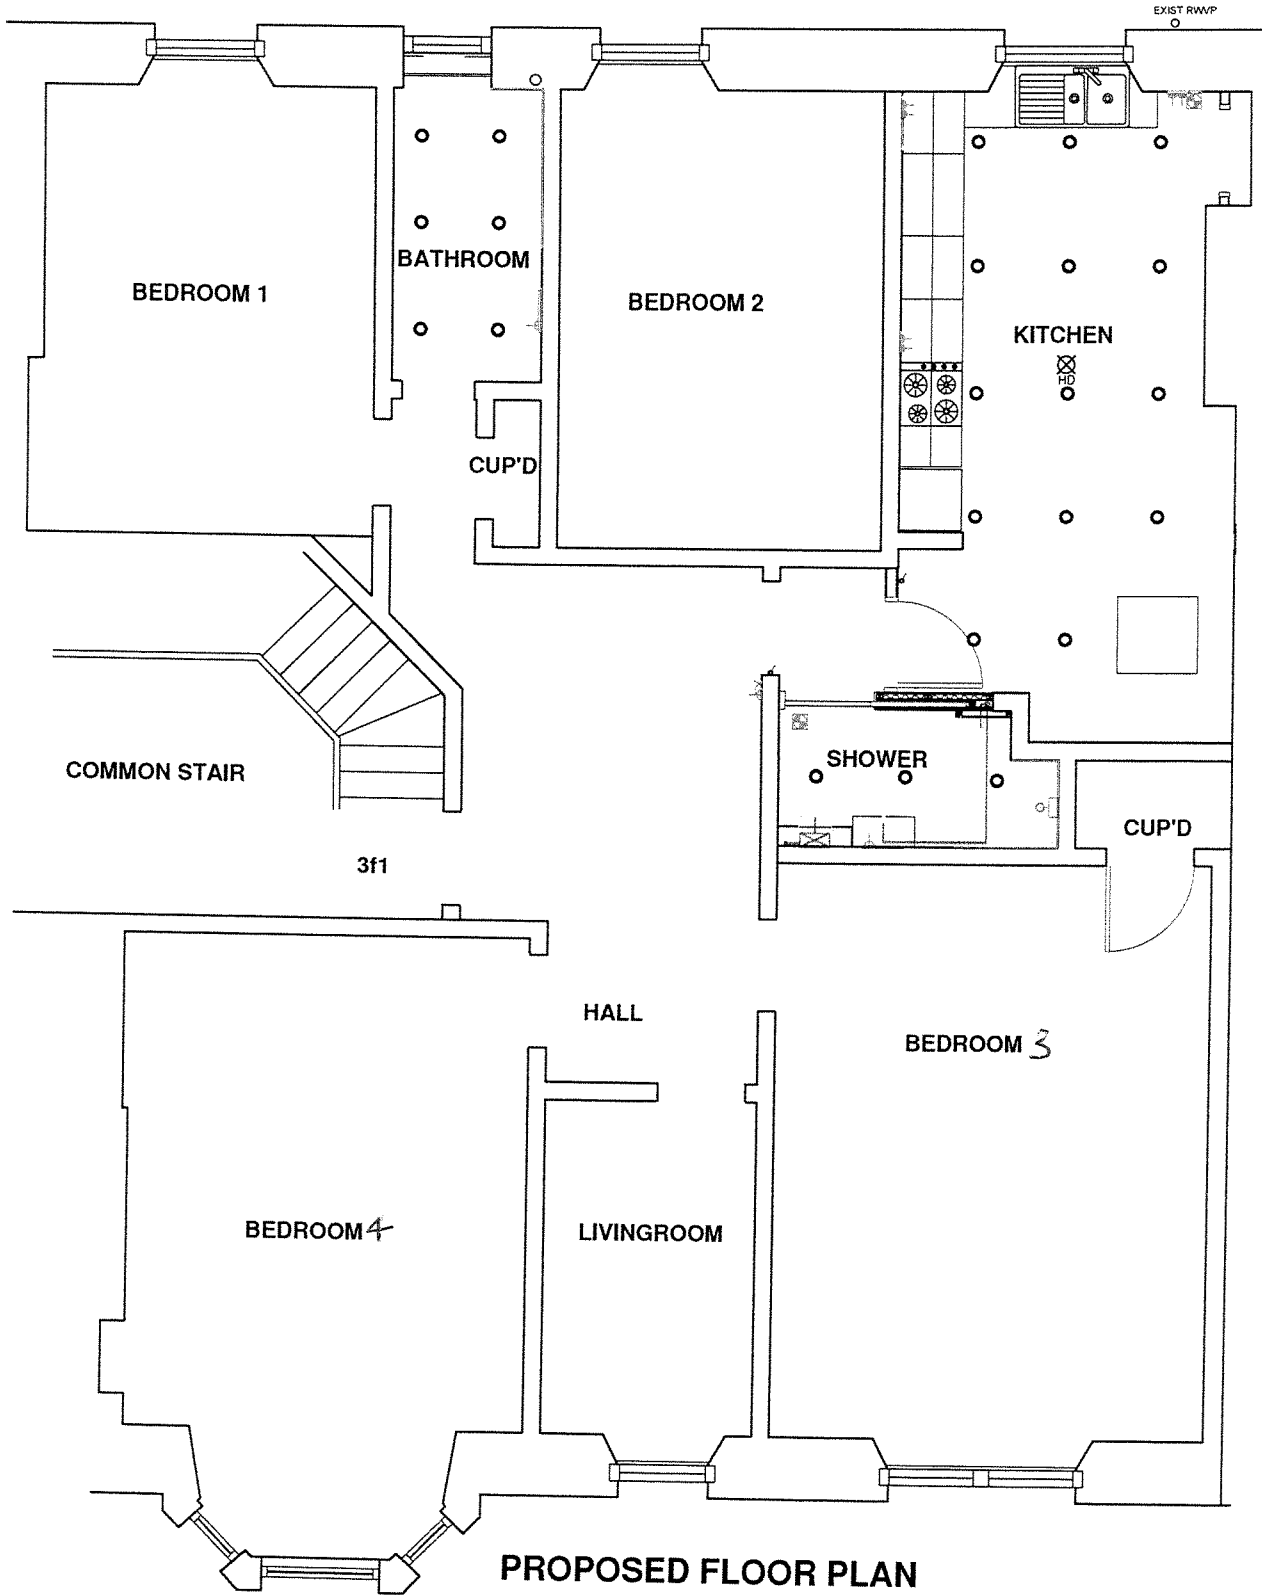

SINCLAIR
ARCHITECTURAL
SERVICES
07565 527 555
dave@sinclairarc.co.uk

PROPOSED FLOOR PLAN

PROPOSED ALTERATIONS
FLAT 3f1 20 THIRELSTANE ROAD EDINBURGH

Drg No 14-001 001

SCALE 1:50@A3

APR 2014