


Certificate Number:
 Approved Certifier Name: Mr. James Pickett
 Registration Number: SER1-D-00806
 Approved Body Number: SER1-DB-0354

Noted dimensions and/or levels to be used only. All dimensions and/or levels must be site checked by the Contractor prior to commencing any construction work. Any discrepancies must be reported to the Engineer. No assumptions are to be made regarding this drawing.
 IMPORTANT: DO NOT SCALE FROM THIS DRAWING
 This drawing is the copyright of FLN Consulting Engineers and must not be copied or reproduced without prior permission.

NOTES

FIRE PROTECTION – EXISTING TIMBER BEAM

Existing timber beam to be protected using 2 layers 15mm Fireboard (Knauf or Equal) to give a minimum of 1 hour fire protection. (medium)

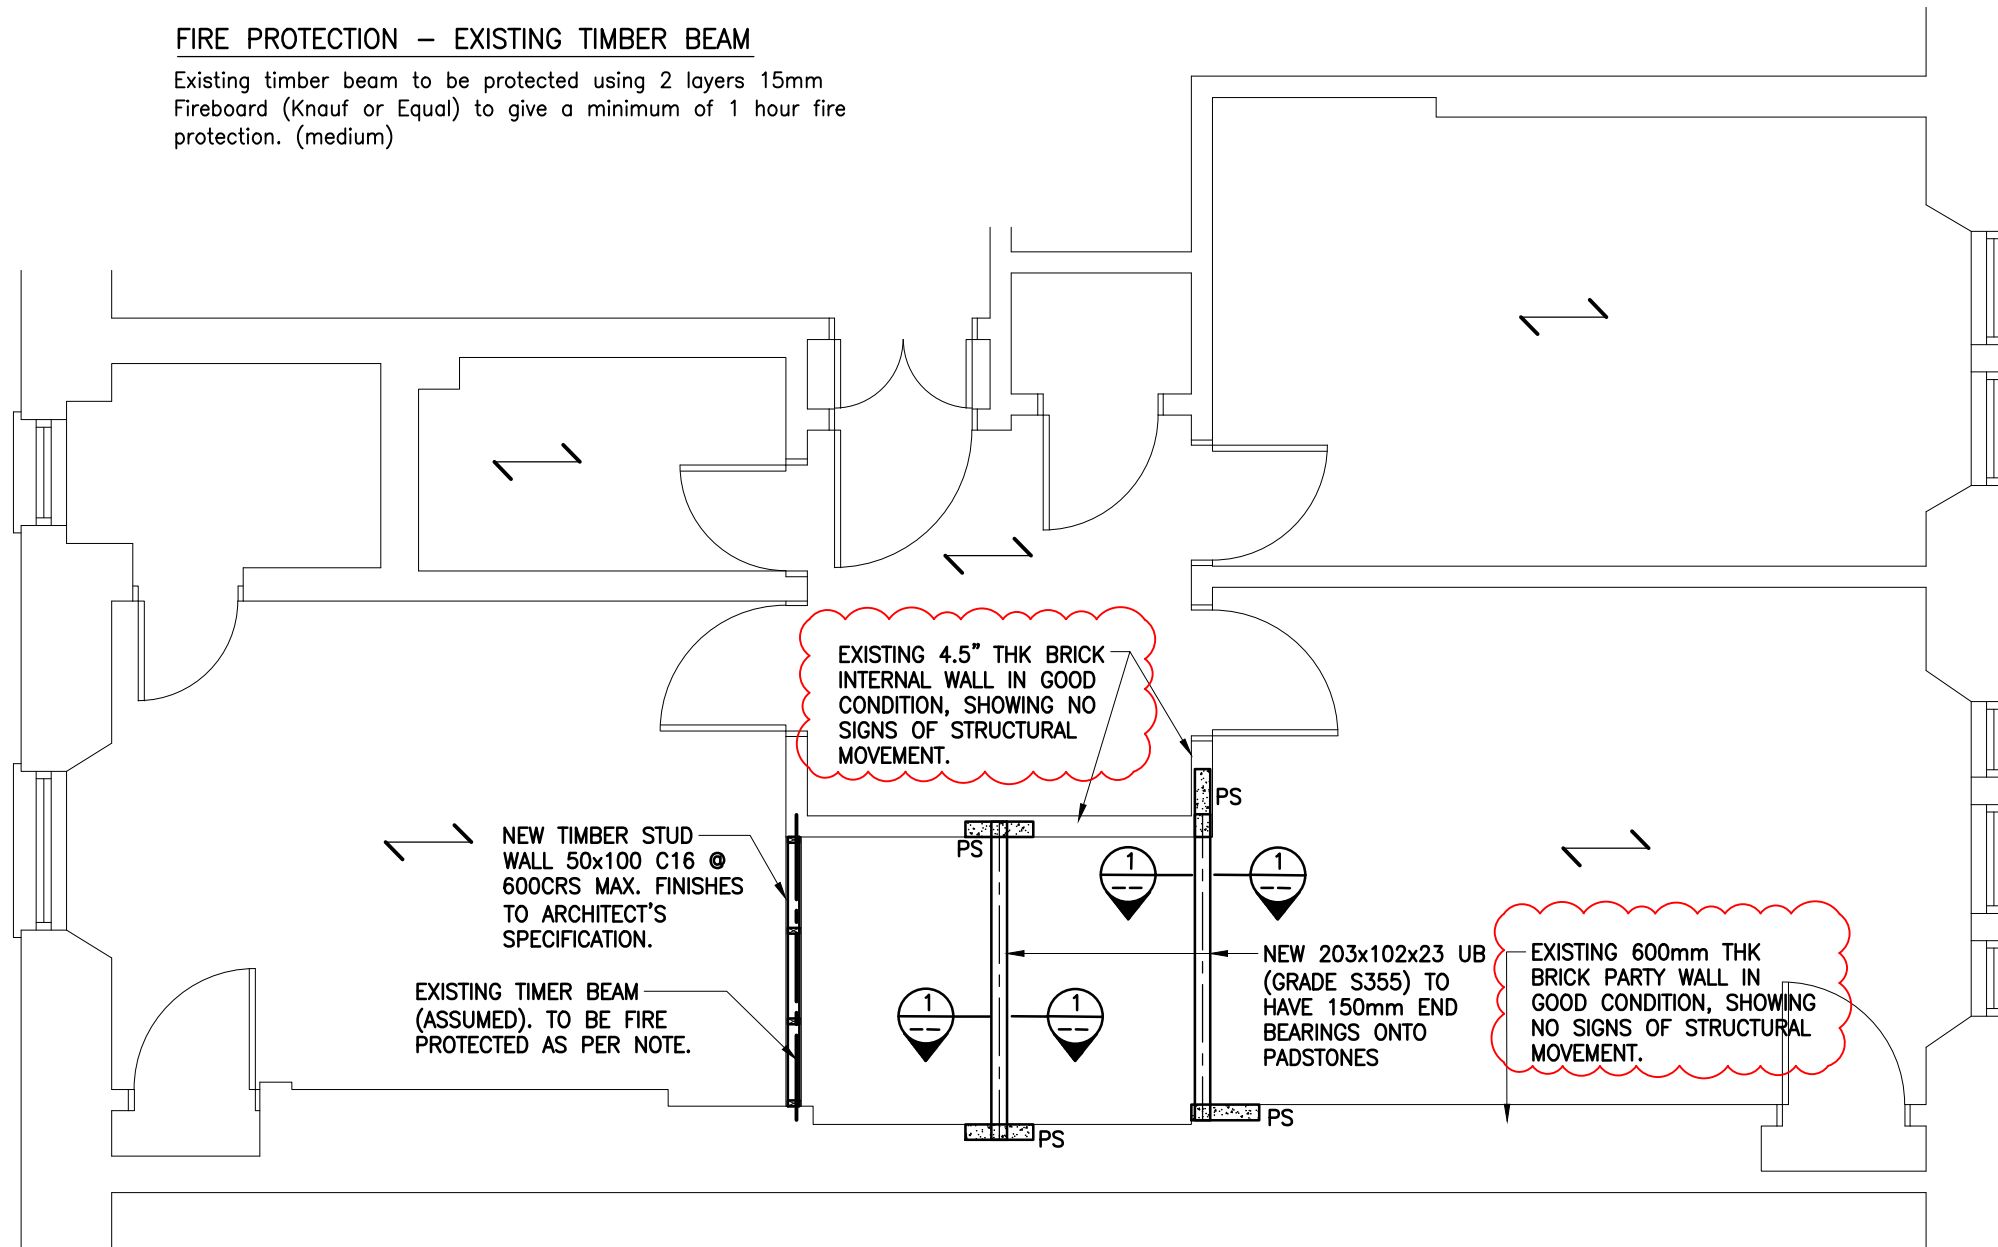

PROPOSED FLOOR PLAN

SCALE 1:50

- DENOTES 50x100 C16 NON-LOADBEARING STUDS @ 600 MAX CRS.
- PS - DENOTES A CONCRETE PADSTONE: 450l.x150dp.x115w.
- DENOTES DIRECTION OF EXISTING FIRST FLOOR JOISTS (OVER).

ref	by	chk	date	revision
A	S.B	J.P	11.03.22	Existing wall construction and condition noted.



Studio 7
 19 Marine Crescent
 Glasgow
 G51 1HD
 t: +44 (0)141 429 7183
 f: +44 (0)141 429 7986
 www.flnconsult.com
 info@flnconsult.com

GLASGOW • DUBLIN • AYR • INVERNESS

Architect **LJRH ARCHITECTS**

Contract **PROPOSED ALTERATIONS AT FLAT 1-2, 279 BYRES ROAD, GLASGOW**

Title **PROPOSED FIRST FLOOR PLAN**

Dwn	Date	Chk	Date
AB	JAN 22	JP	JAN 22

Scale (or as shown) **AS NOTED AT A3** Current Rev **A**

JOB No. AY8631

DRG. No. 02