



THIS DRAWING AND AUTOCAD DATA THEREIN PROTECTED BY COPYRIGHT © AND MUST NOT BE COPIED OR REPRODUCED WITHOUT THE WRITTEN CONSENT OF SAVILLS (UK) LTD

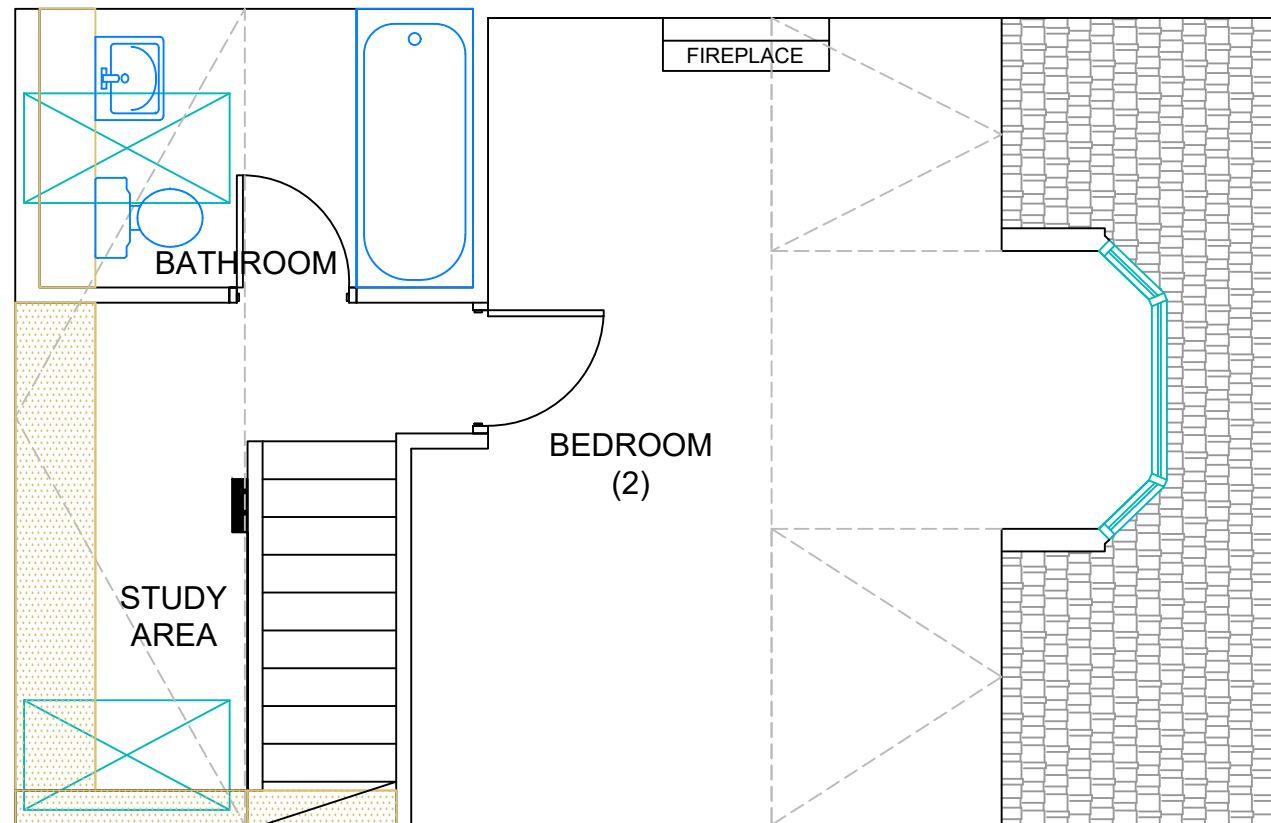

UPPER FLOOR

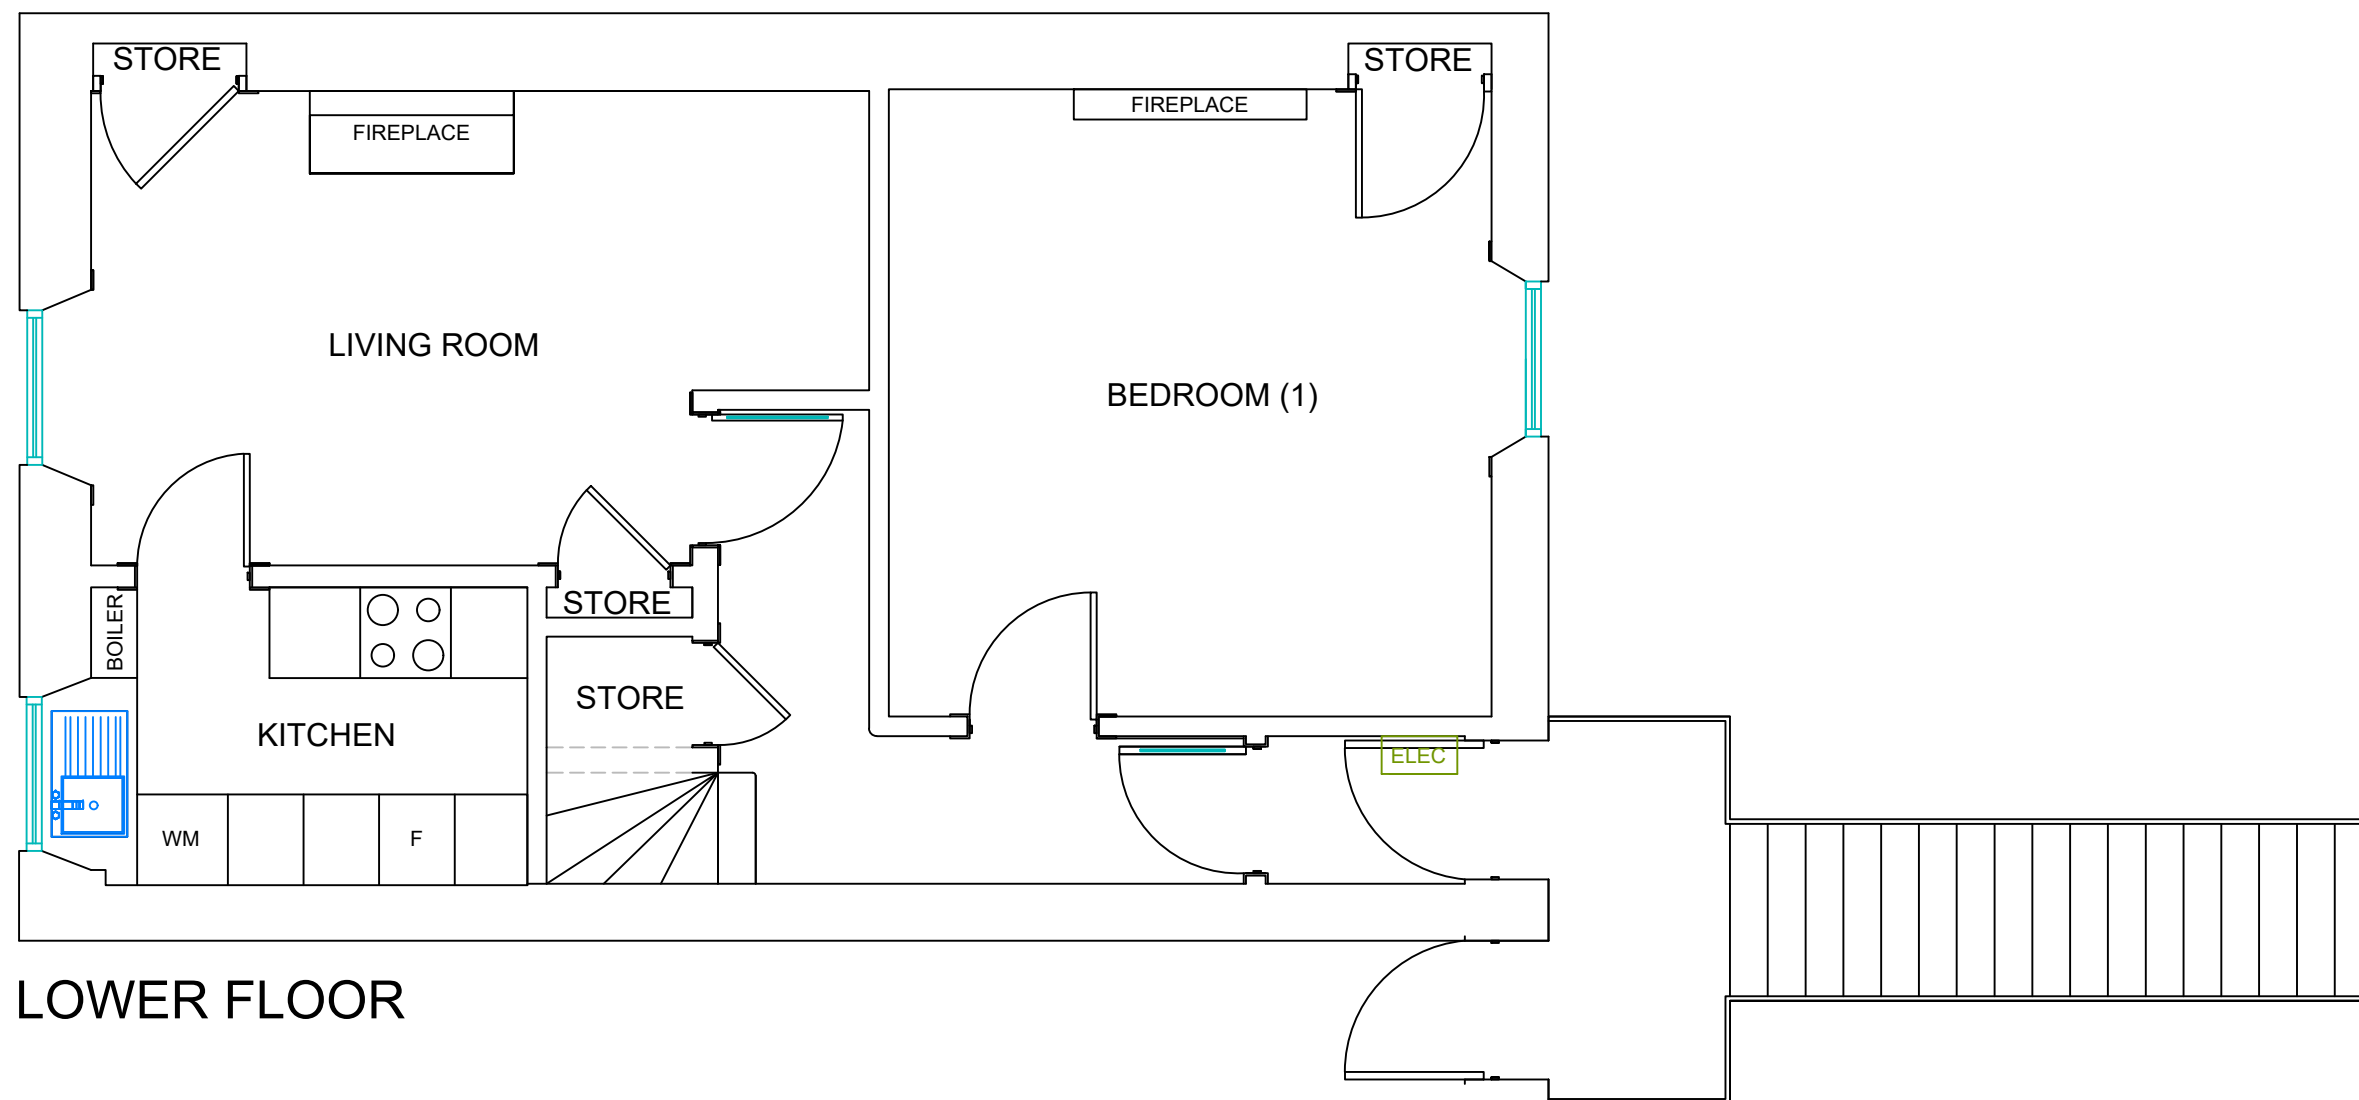

LOWER FLOOR

Rev. Revision note Date By Chkd
 ALL SIZES ON SITE TO BE CONFIRMED BY CONTRACTOR PRIOR TO MANUFACTURE OR CONSTRUCTION

savills Savills (UK) Ltd
 163 West George Street
 Glasgow G2 2JJ
 Tel: 0141 248 7342
 Fax: 0141 248 7343
 Web: www.savills.com

BUILDING CONSULTANCY & PROJECT MANAGEMENT

Project:
 22 BALMORAL PLACE EDINBURGH

Drawing Title:
 EXISTING LAYOUTS

Client:	Revision:	Sheet:
ROSLYN PERKINS	-	1/1
Scale:	Date:	Drawing Number:
1:50@A3	20.04.2021	drawing/file number
Drawn By:	Checked By:	Approved By - Date:
NW	JG	JG - 20.04.2021