


FLOOR PLAN FOR 172(342) BRANISFIELD PLACE (NOT TO SCALE)

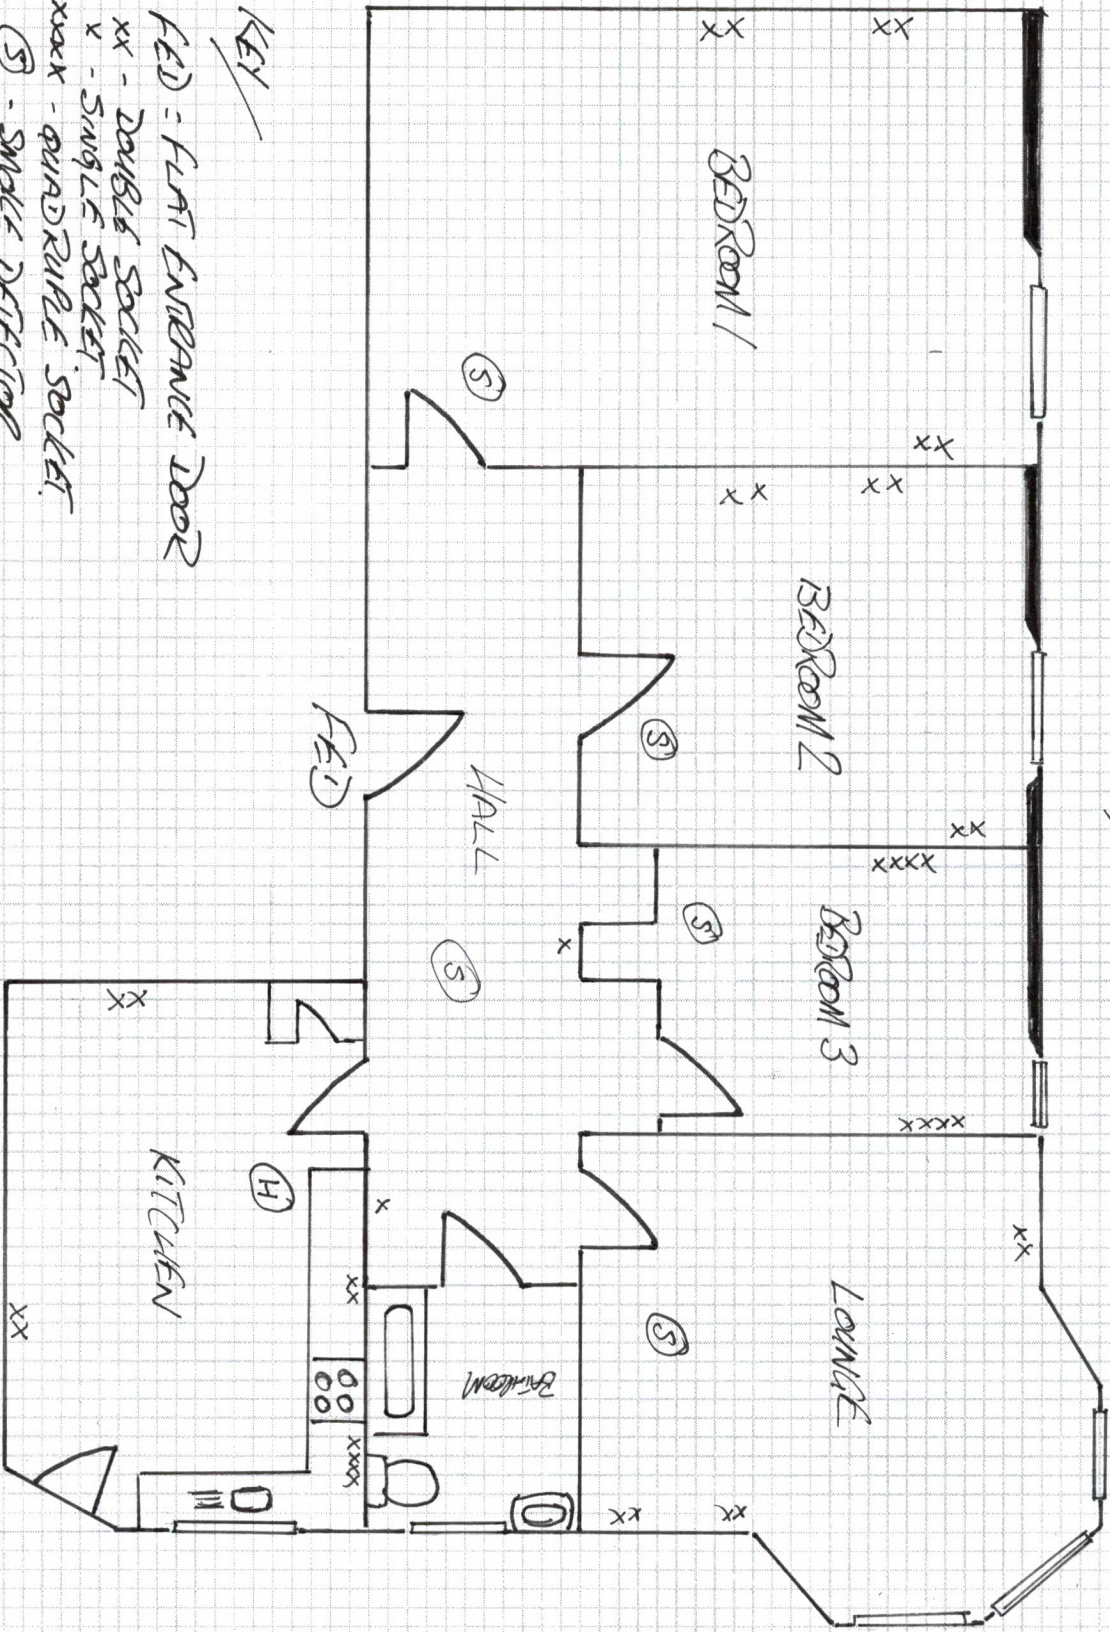

KEY

FEED - FLAT ENTRANCE DOOR

XX - DOUBLE SOCKET

X - SINGLE SOCKET

XXX - QUADRUPLE SOCKET

S - SMOKE DETECTOR

H - HEAT DETECTOR