

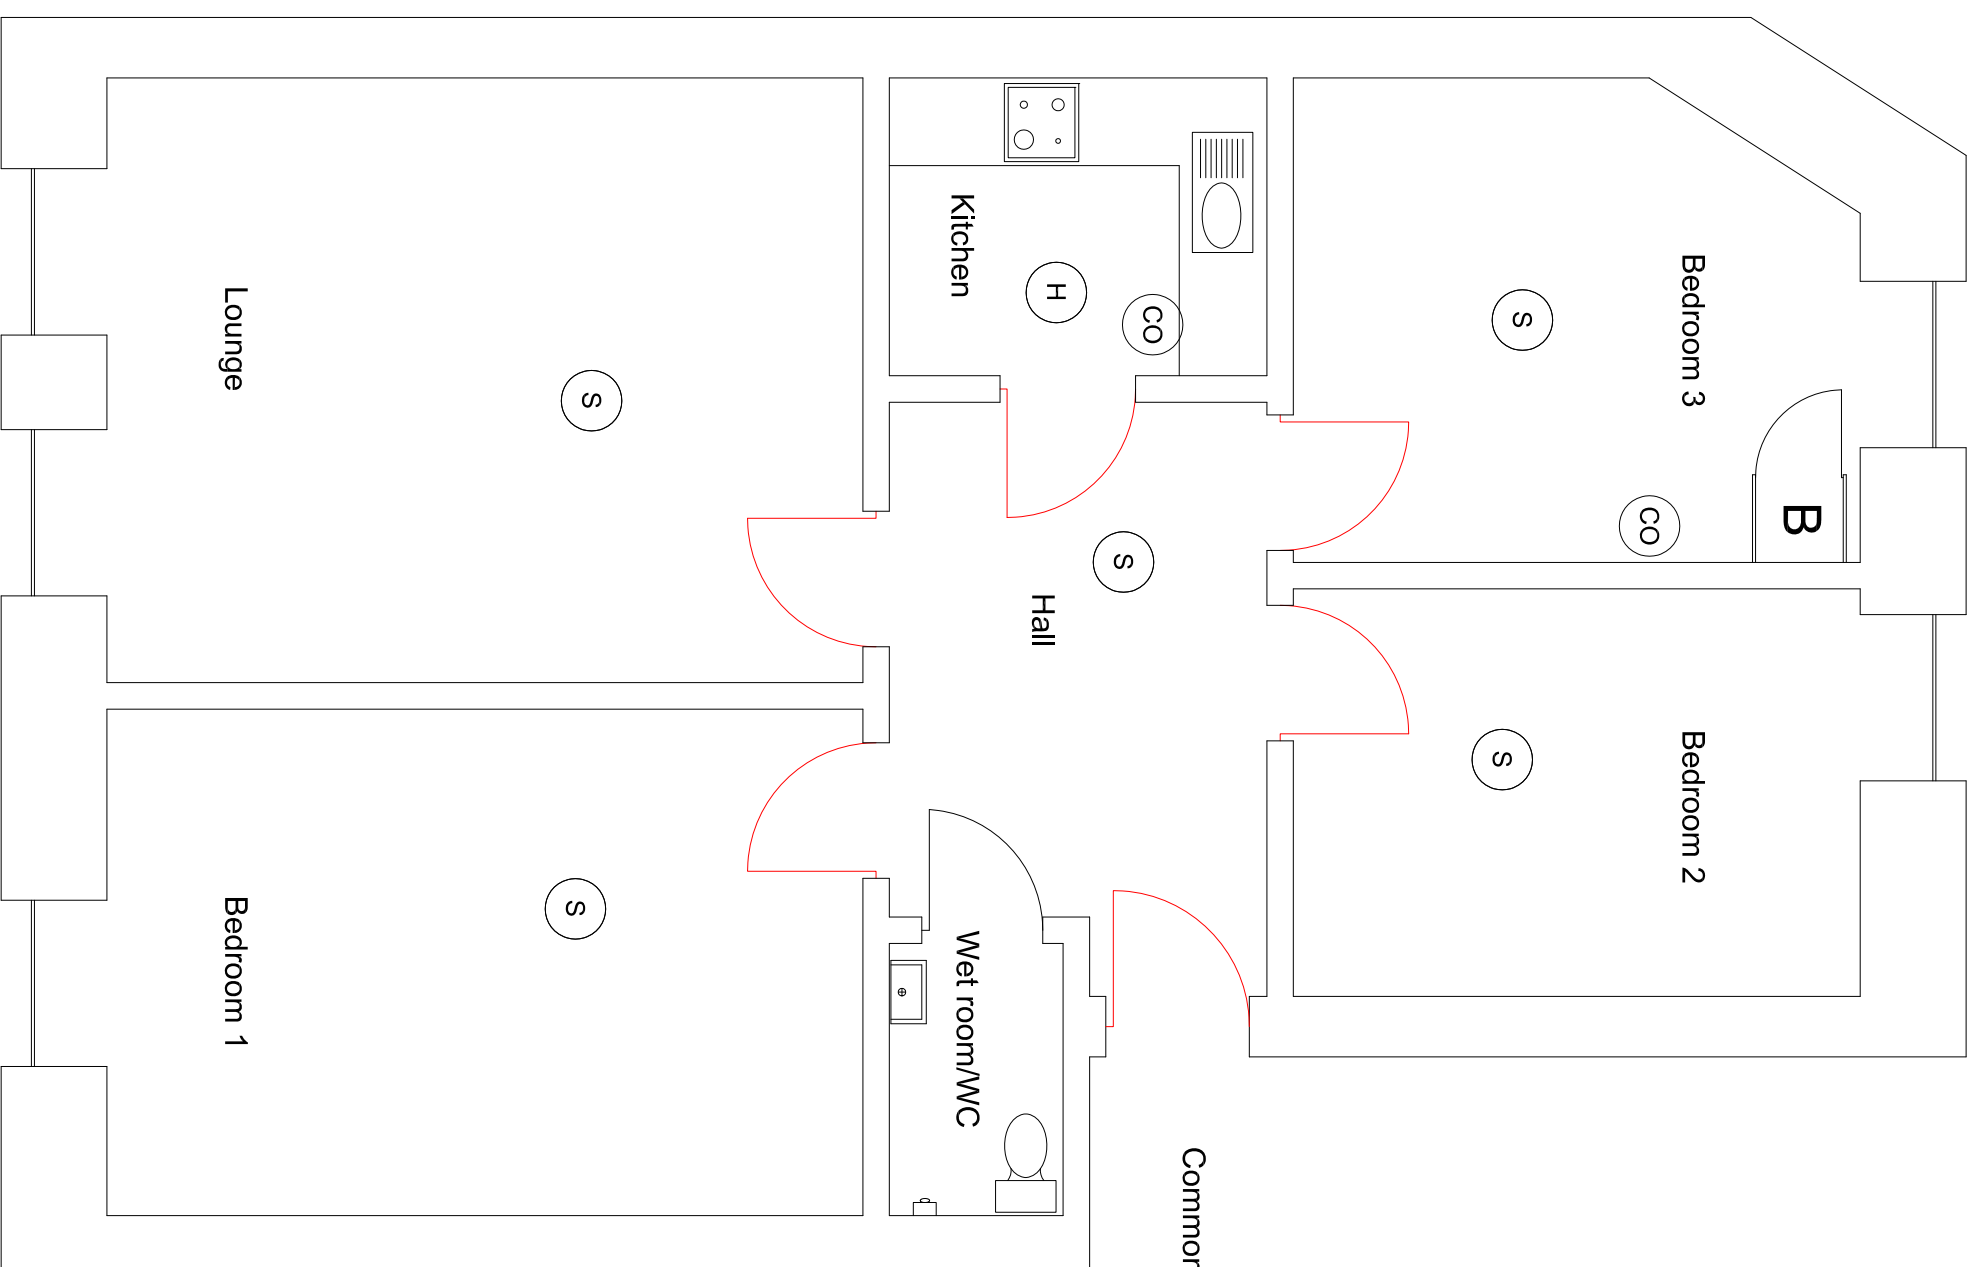


- Fire Door
- Smoke detector
- Heat detector
- Boiler
- Fire Blanket
- Escape Lighting
- Water extinguisher
- Dry Powder extinguisher
- Indicator Panel
- Fire Action Notice
- Manual Call Point
- Carbon Monoxide Detector
- Exit Sign
- Manual Call Point

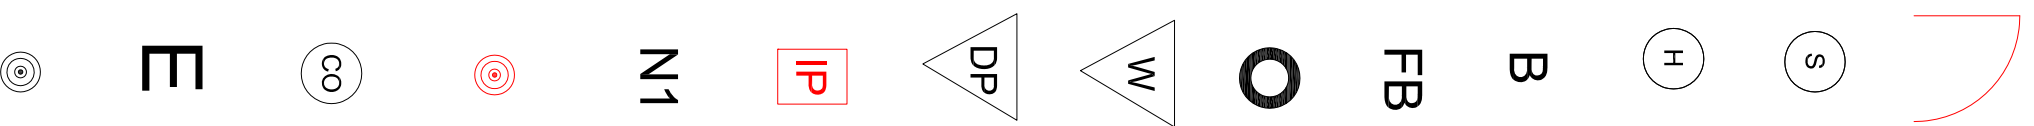

1248 Argyle Street

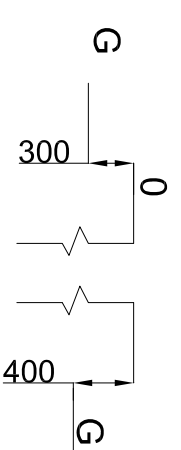

Flat 0/1,
1248 Argyle Street
Glasgow
G3 8TJ
Drawing 1248/01/05/16
Drawing Number 1/50
Scale 18th May, 2016
Date
Group 3 Energy
28 Nelson Street
Kilmarnock
KA1 1BA
01563 529537