


# Floor Plan

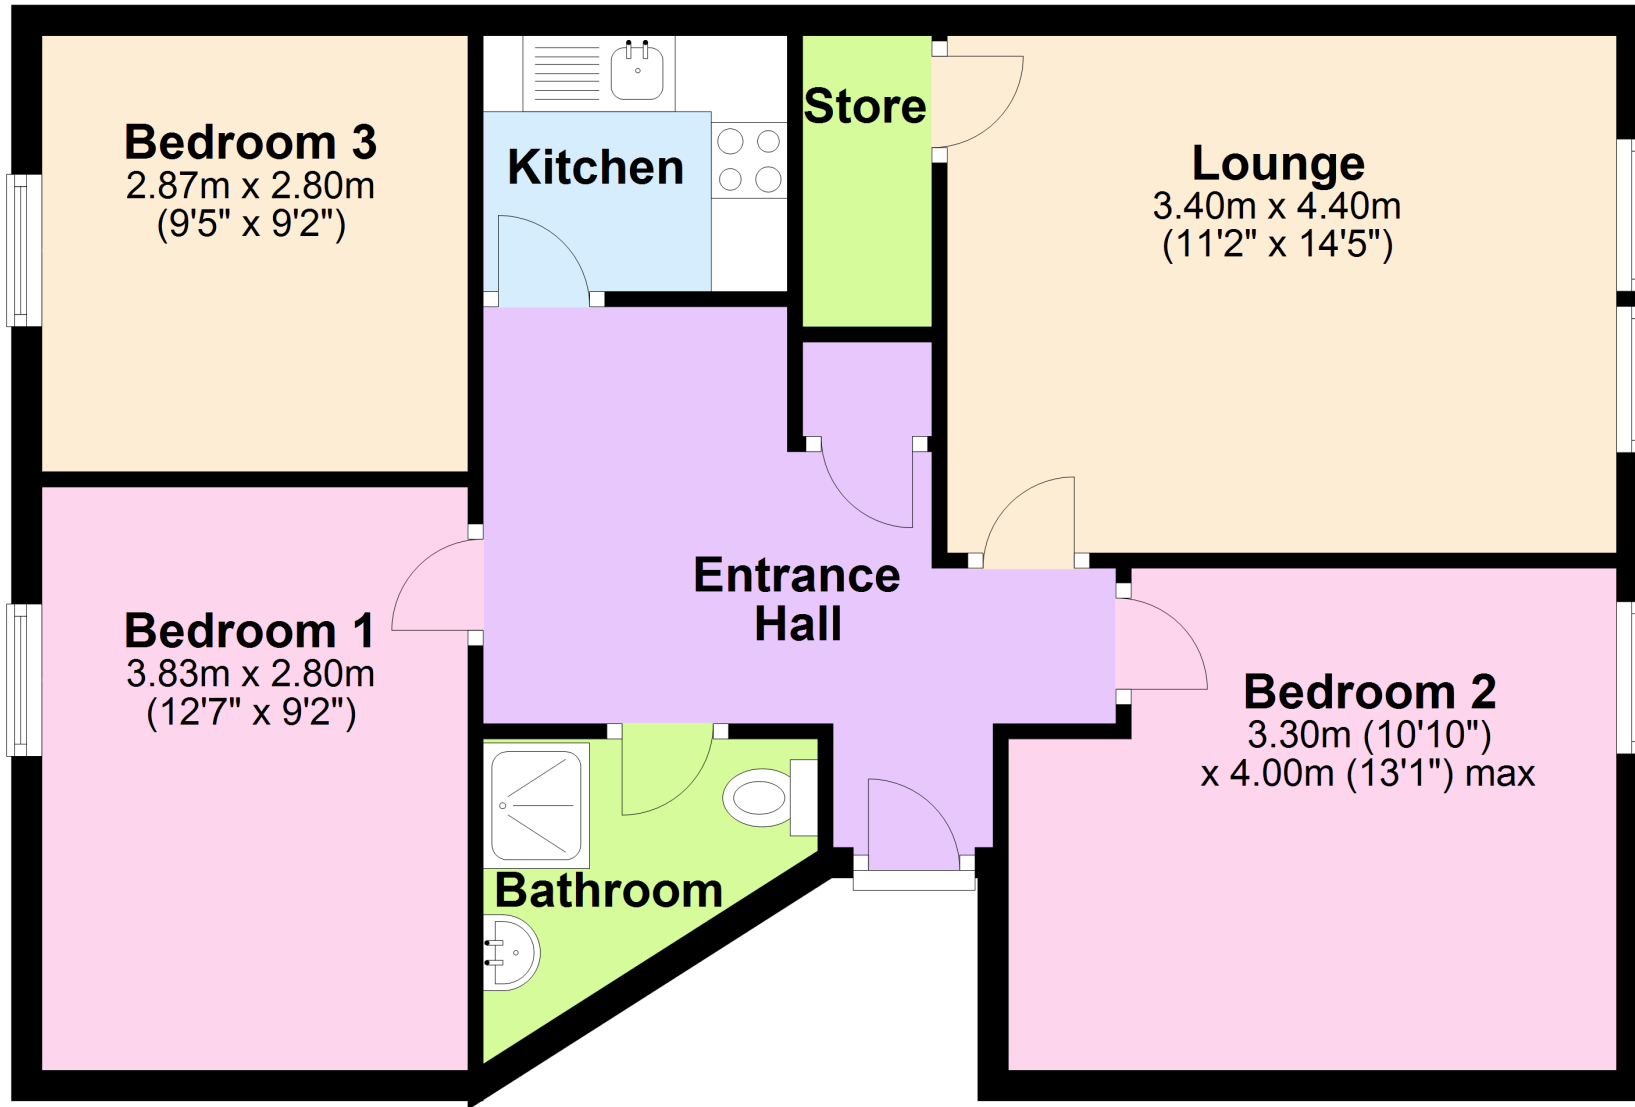

4F1 , 5 SOUTH OXFORD STREET, NEWINGTON, -