


FLOOR PLAN 39(4L) BOURNEMOUTH GARDENS  
(NOT TO SCALE)

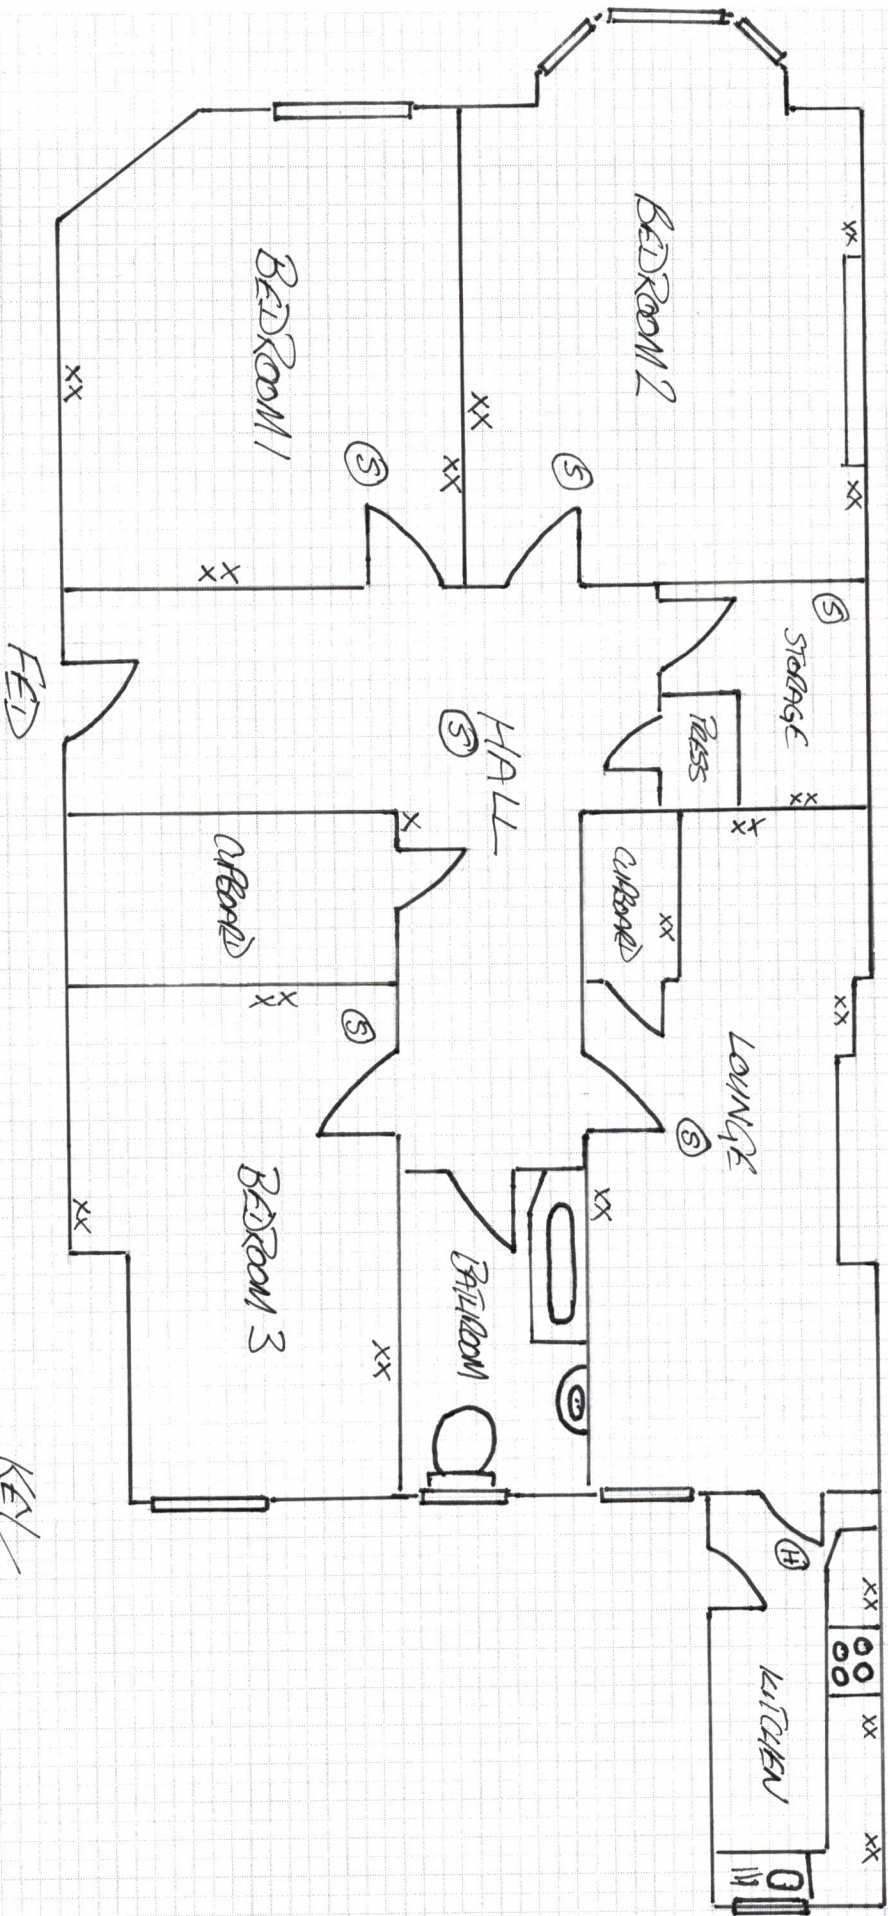

- KEY
- FEED - FRONT ENTRANCE DOOR
  - (S) - SMOKE DETECTOR
  - (H) - HEAT DETECTOR
  - X - SINGLE SOCKET
  - XX - DOUBLE SOCKET