


BRUNTSFIELD PLACE

FLOOR PLAN FOR 199 (3RD) BRUNTSFIELD PLACE
NOT TO SCALE

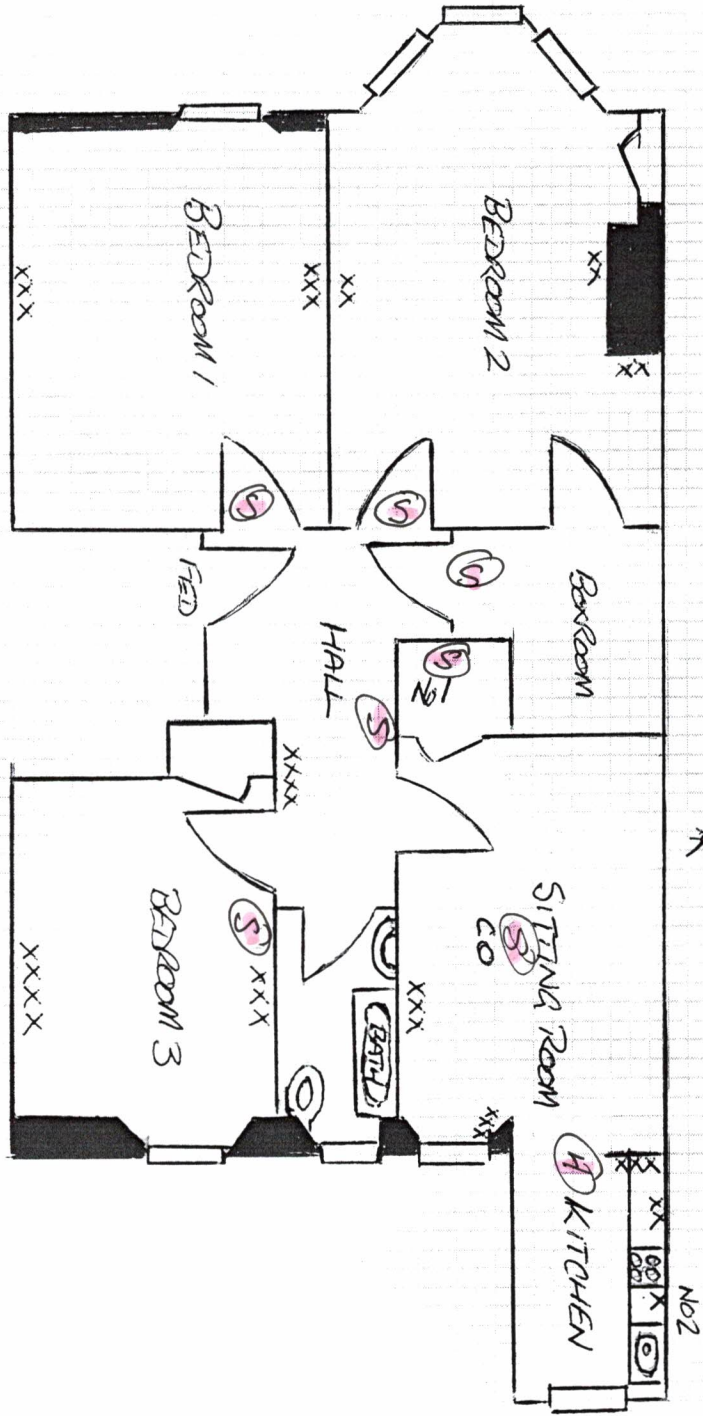

KEY

FED - FLAT ENTRANCE DOOR

XX - ELECTRICAL OUTLETS (TOWN)

XXX - ELECTRICAL OUTLETS (TRIAL)

XXXX - ELECTRICAL OUTLETS (QUADRANT)

BEDROOMS 1+2, KITCHEN + LOUNGE HAVE SIX OUTLETS EACH.

HALLWAY HAS 4 OUTLETS

BEDROOM 3 HAS 7 OUTLETS

SITTING ROOM NO 1 - Fridge/Freezer (within cupboard)

KITCHEN NO 2 - WASHING MACHINE

SMOKE/HEAT DETECTOR
CO - CARBON MONOXIDE DETECTOR

S = SMOKE DETECTOR

A = HEAT DETECTOR