


FLOOR PLANS 13 (2FI) BANK STREET.  
(NOT TO SCALE)

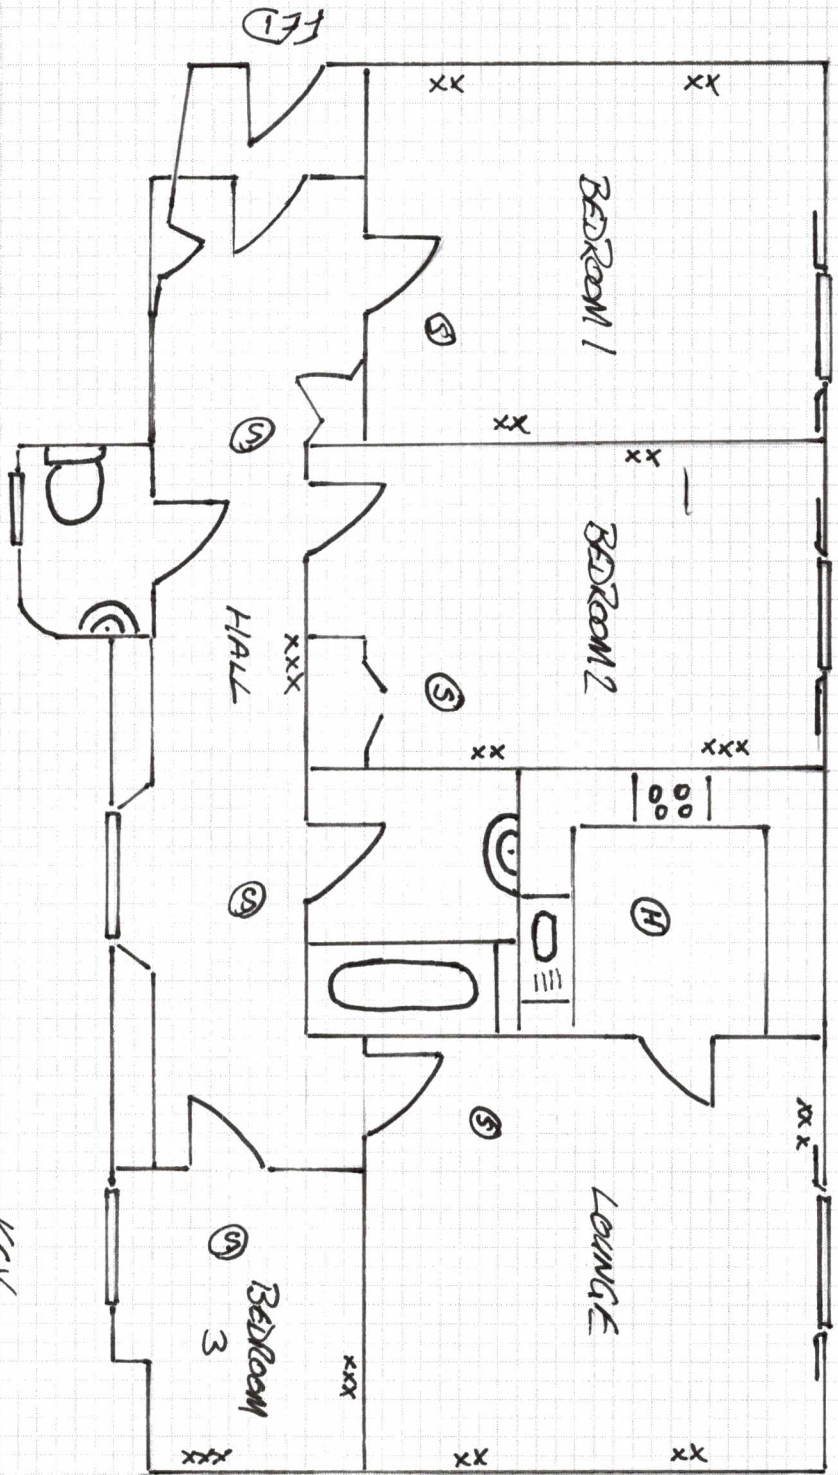

KEY

- FE D - FLAT ENTRANCE DOOR
- Ⓢ - SMOKE DETECTOR
- Ⓜ - HEAT DETECTOR
- x - SINGLE SOCKET
- xx - DOUBLE SOCKET
- xxx - TRIPLE SOCKET