


FLOOR PLAN - 36 (2A1) DALRY ROAD  
(NOT TO SCALE)

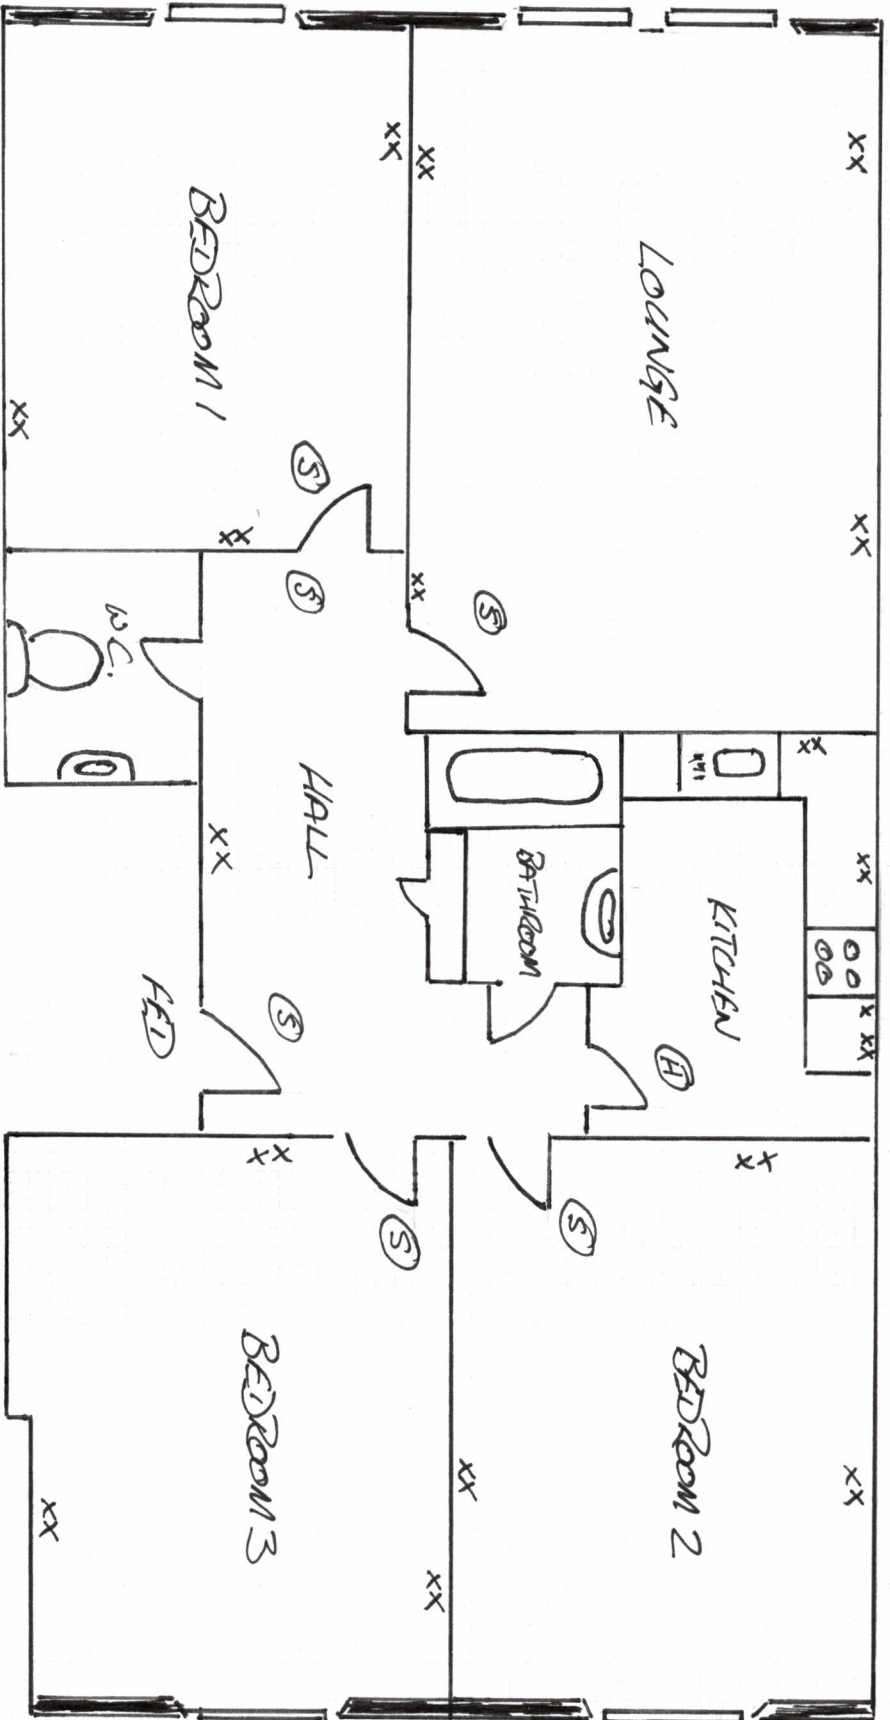

KEY

- FED - FLAT ENTRANCE DOOR
- S - SMOKE DETECTOR
- H - HEAT DETECTOR
- X - SINGLE SOCKET
- XX - DOUBLE SOCKET