


# FLOOR PLANS FOR 11 (R12) GLEN STREET NOT TO SCALE

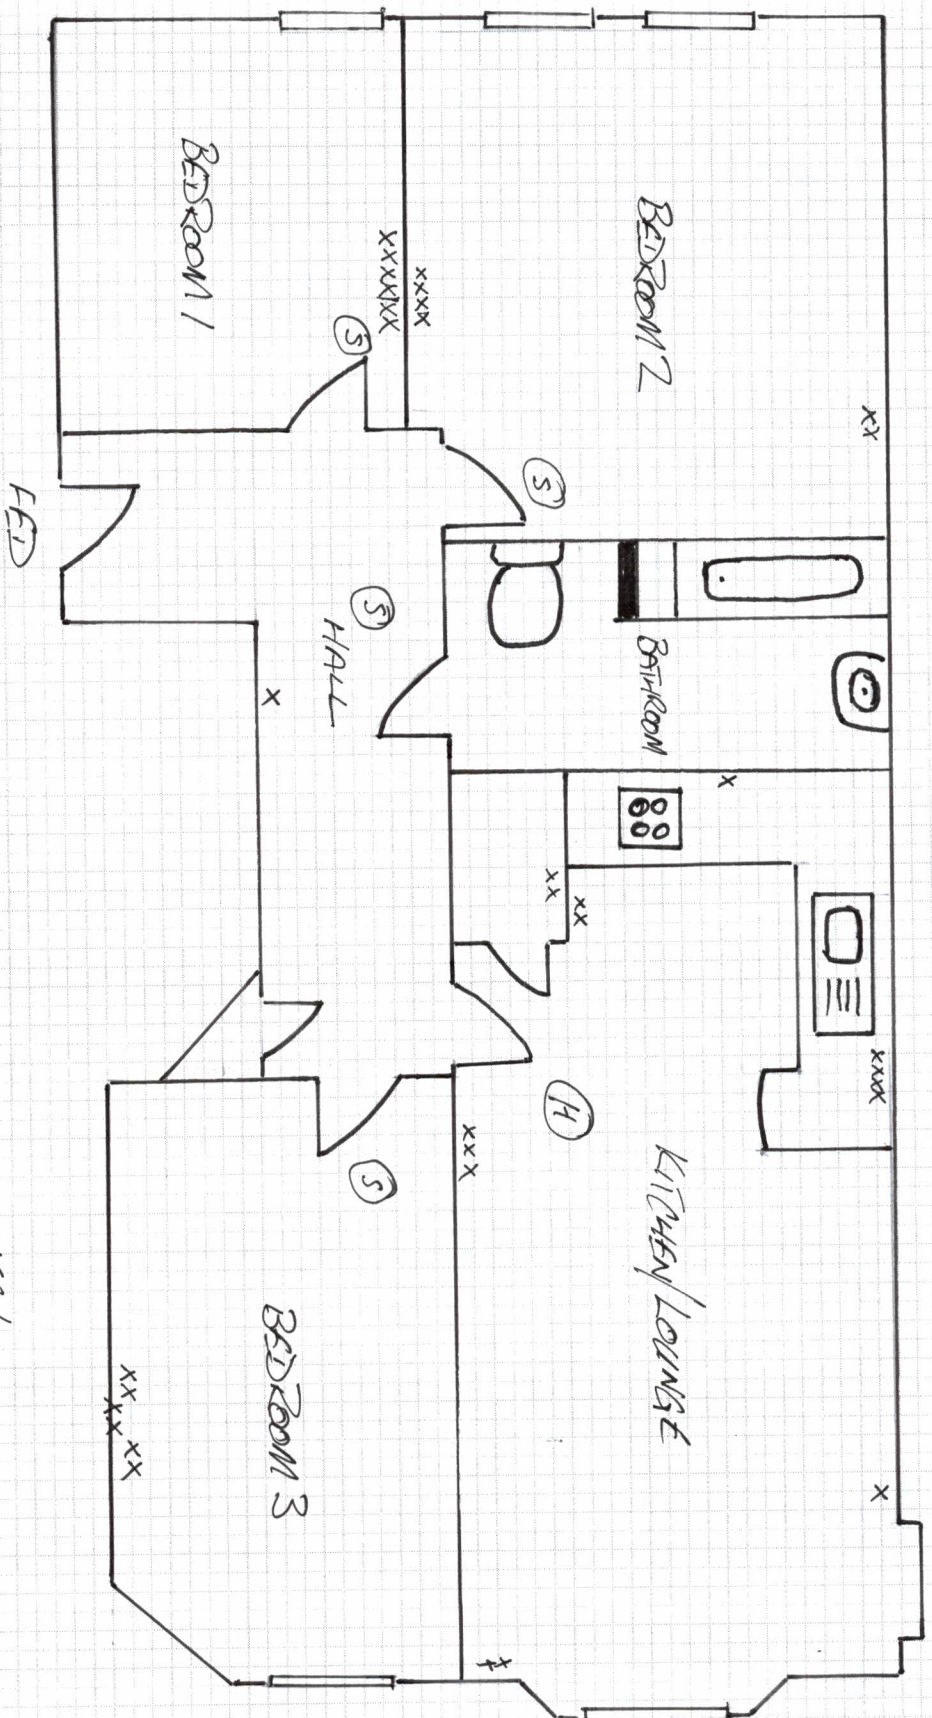

KEY

- FED - FLAT ENTRANCE DOOR
- xx - DOUBLE SOCKET
- x - SINGLE SOCKET
- xxxx - QUADRUPLE SOCKET
- (S) - SMOKE DETECTOR
- (H) - HEAT DETECTOR