


FLOOR PLAN - 106 (3F1) LOTHIAN ROAD
 NOT TO SCALE.

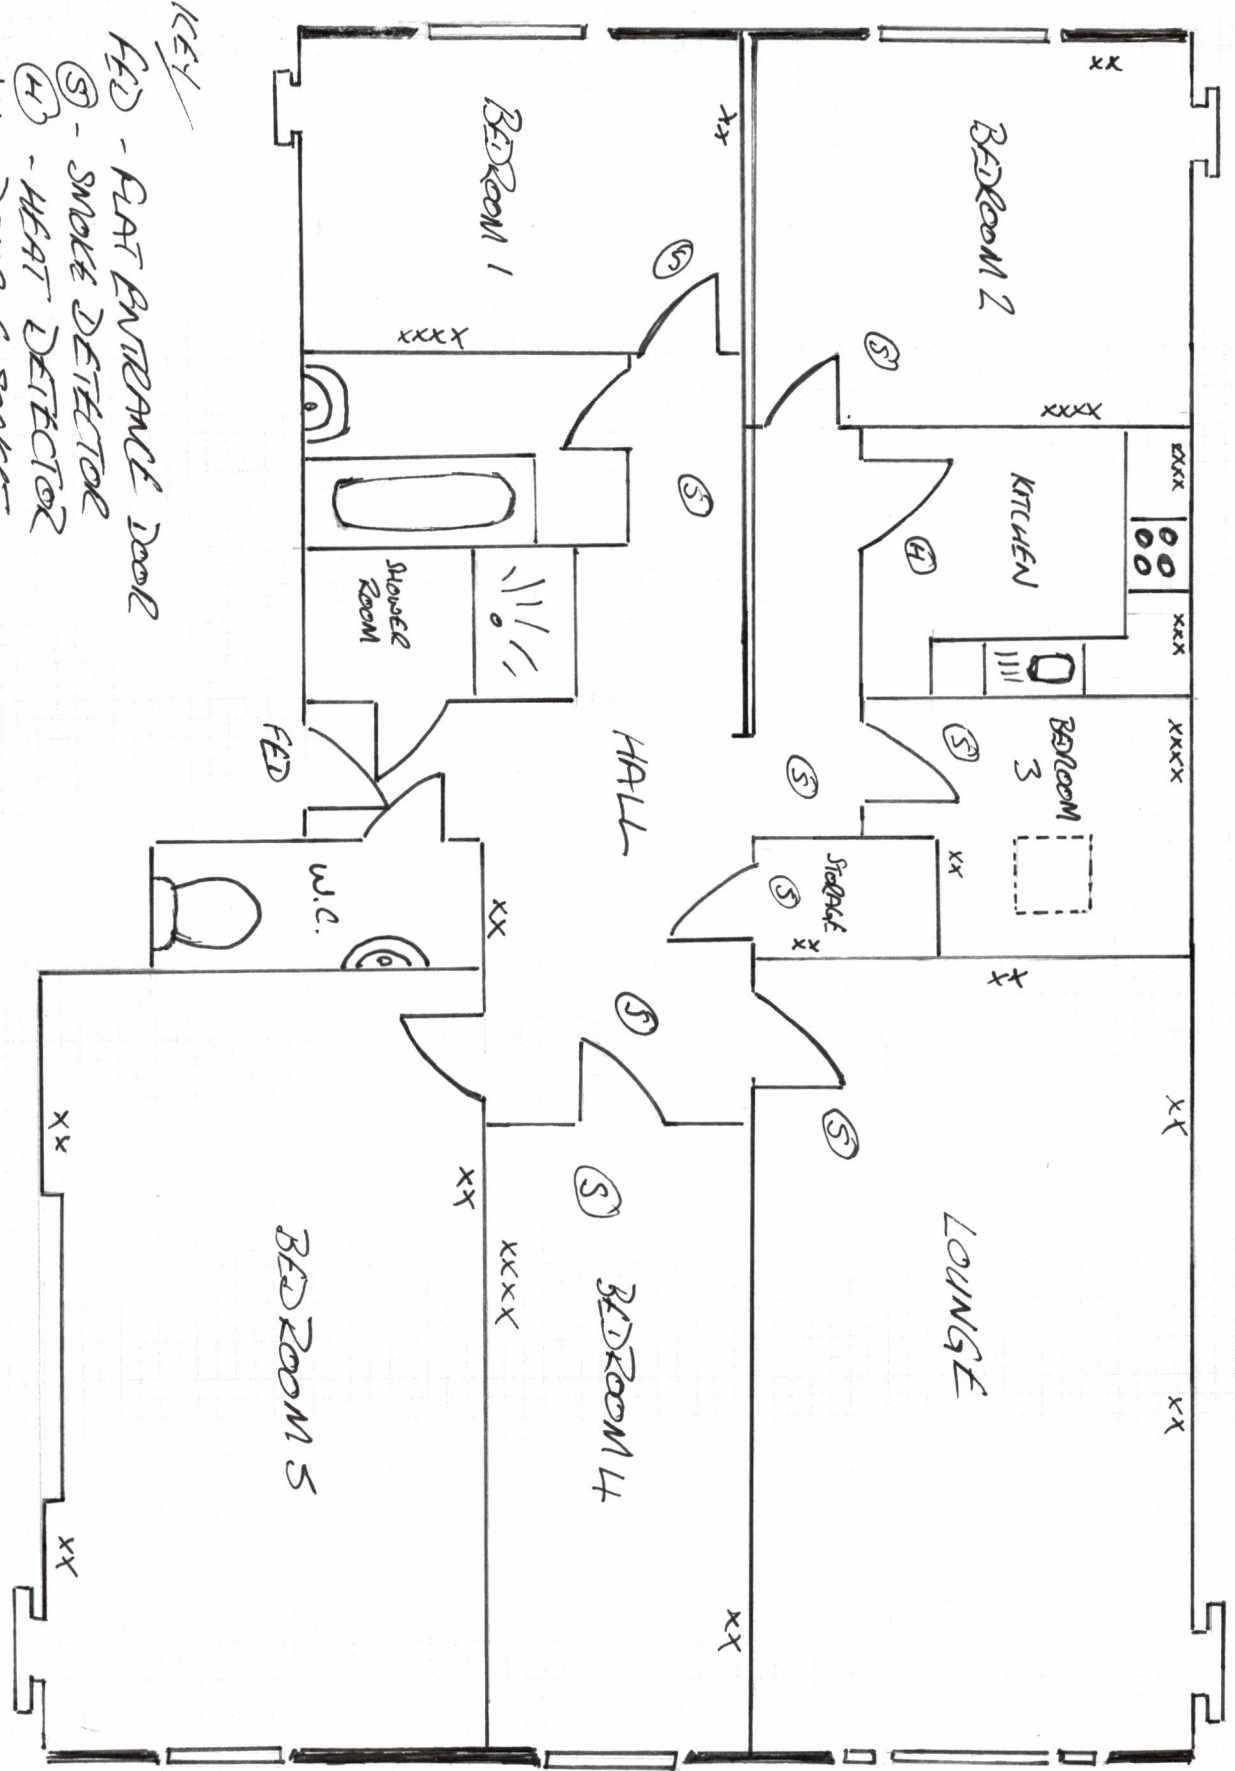

- KEY
- FED - FLAT ENTRANCE DOOR
 - (S) - SMOKE DETECTOR
 - (H) - HEAT DETECTOR
 - xx - DOUBLE SOCKET
 - xxxx - QUAD RISE SOCKET