



FLOOR PLANS
 18(GRI) SCIENNES ROAD - UPPER LANDING.
 (NOT TO SCALE)

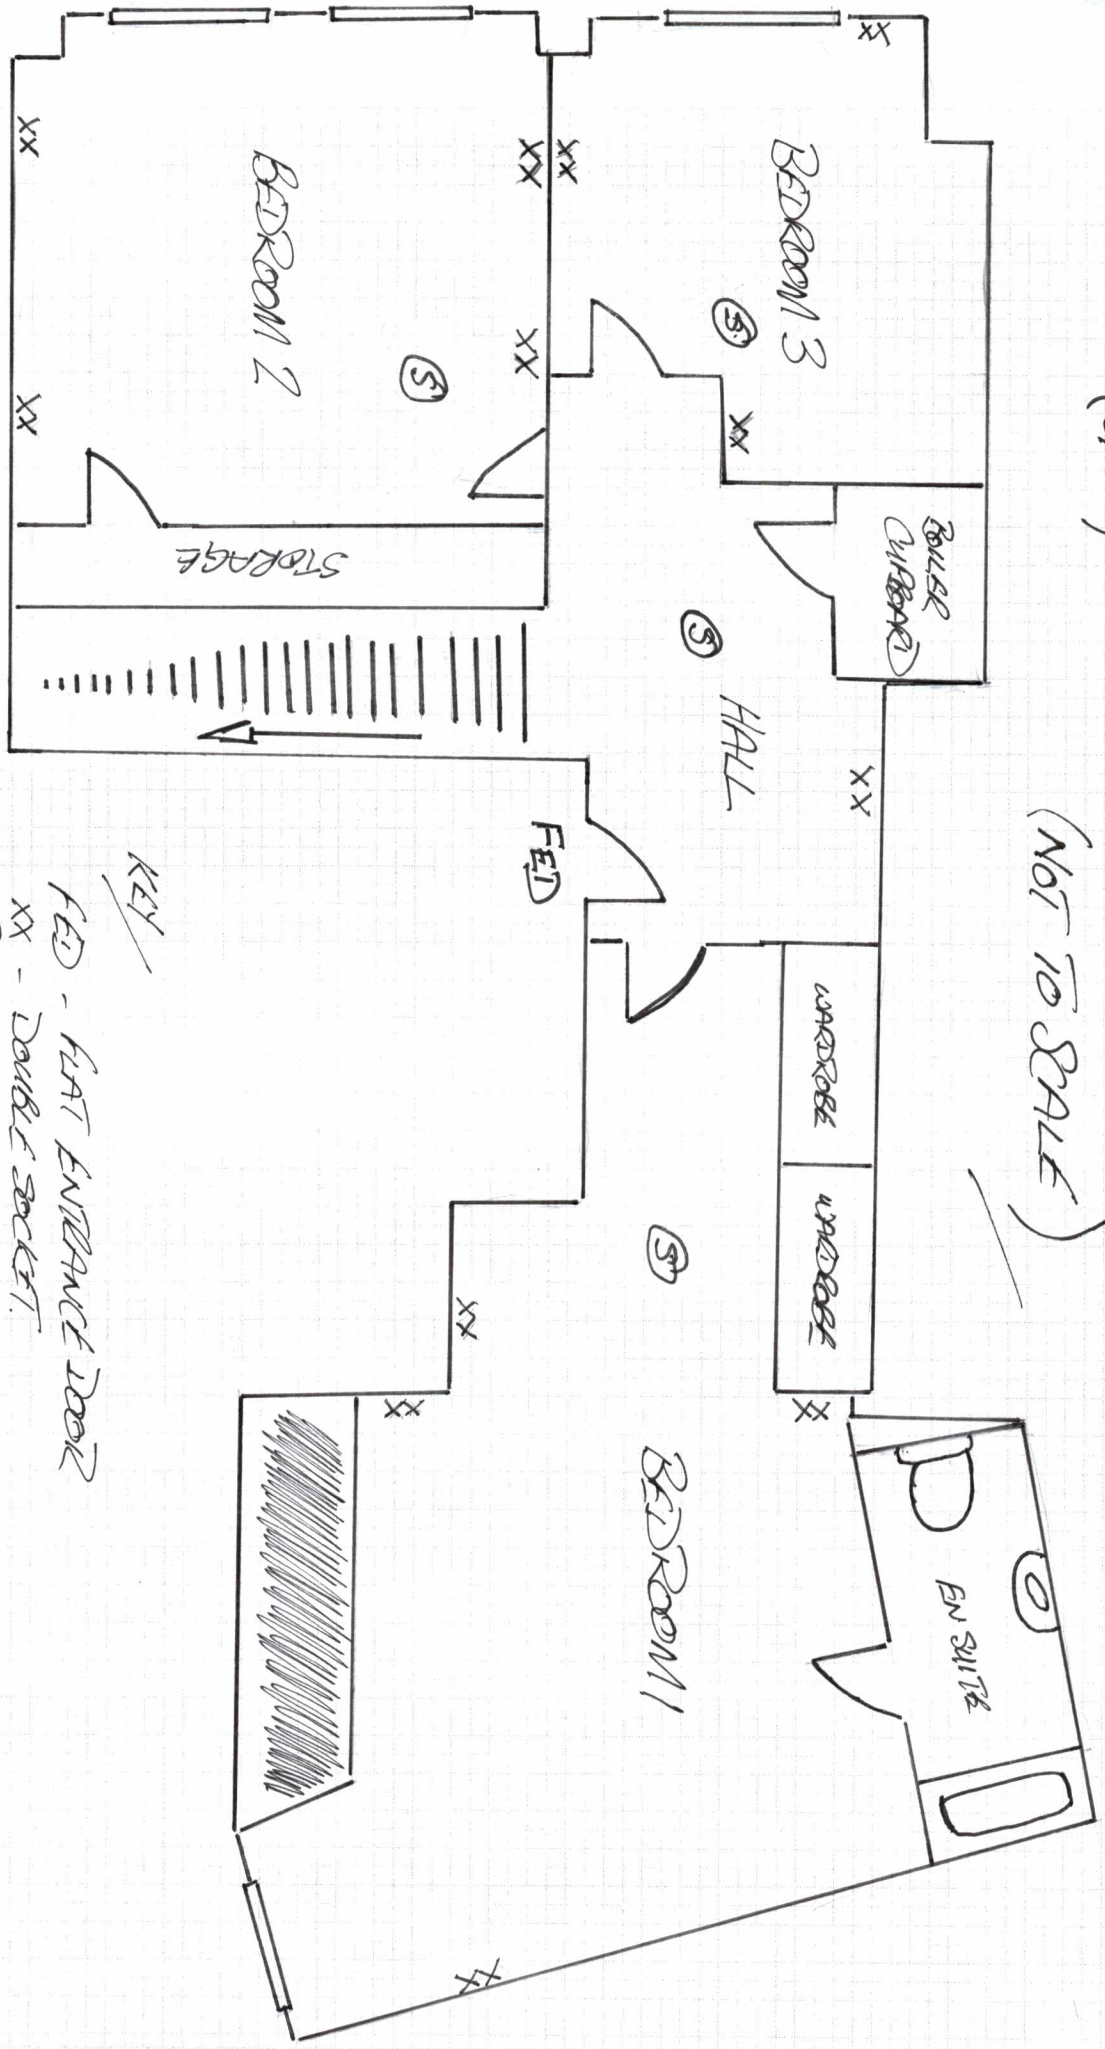

KEY
 FED - FLAT ENTRANCE DOOR
 XX - DOUBLE SOCKET.
 S - SMOKE DETECTOR.

FLOOR PLANS
 18(GFI) STEWARDS
 ROAD
 (NOT TO SCALE)

LOWER LANDING.

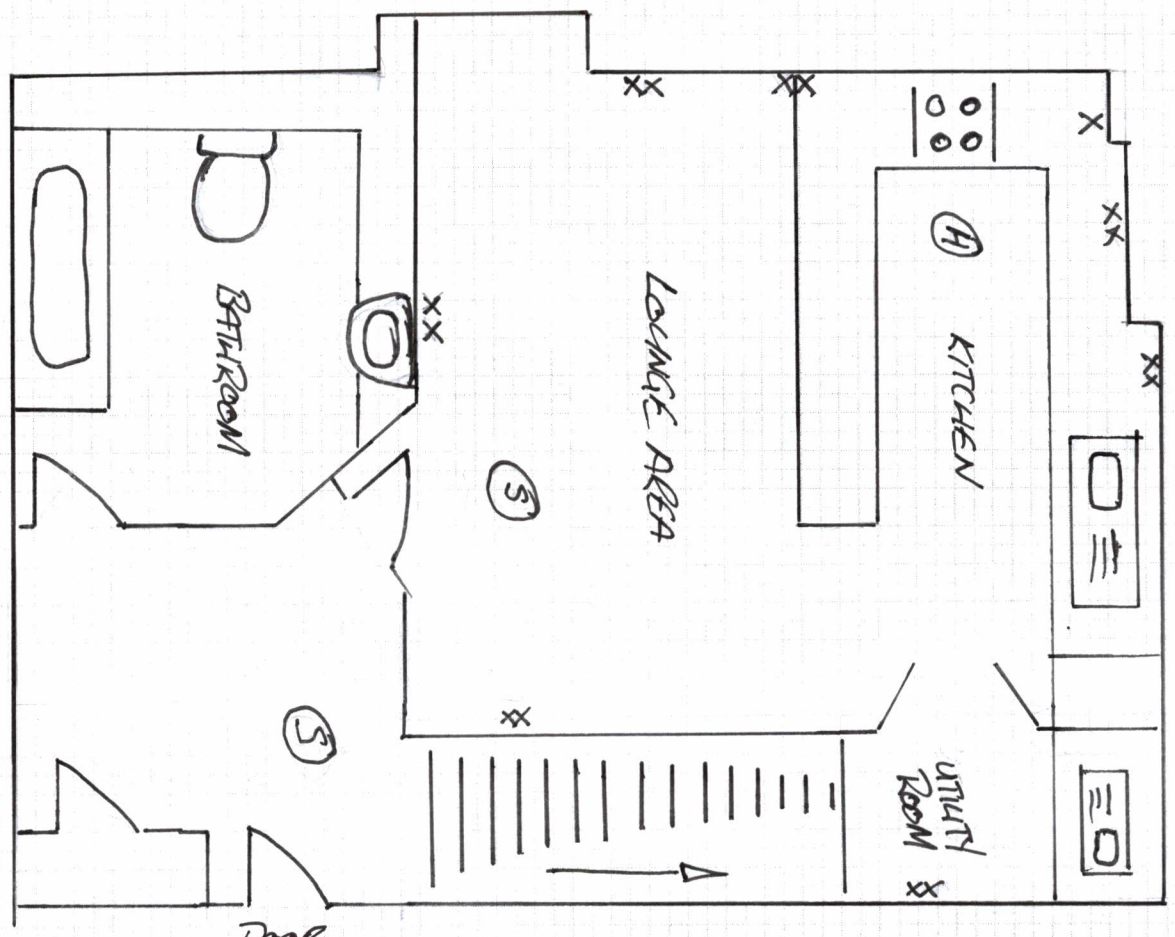

DOOR
 TO LOWER
 PASSAGE.

KEY
 (H) - HEAT DETECTOR
 (S) - SMOKE DETECTOR
 xx - DOUBLE SOCKET