


- KEY**
- FD - FLAT ENTRANCE DOOR
 - (S) - SMOKE DETECTOR
 - (H) - HEAT DETECTOR
 - X - SINGLE SOCKET
 - XX - DOUBLE SOCKET
 - XXX - TRIPLE SOCKET

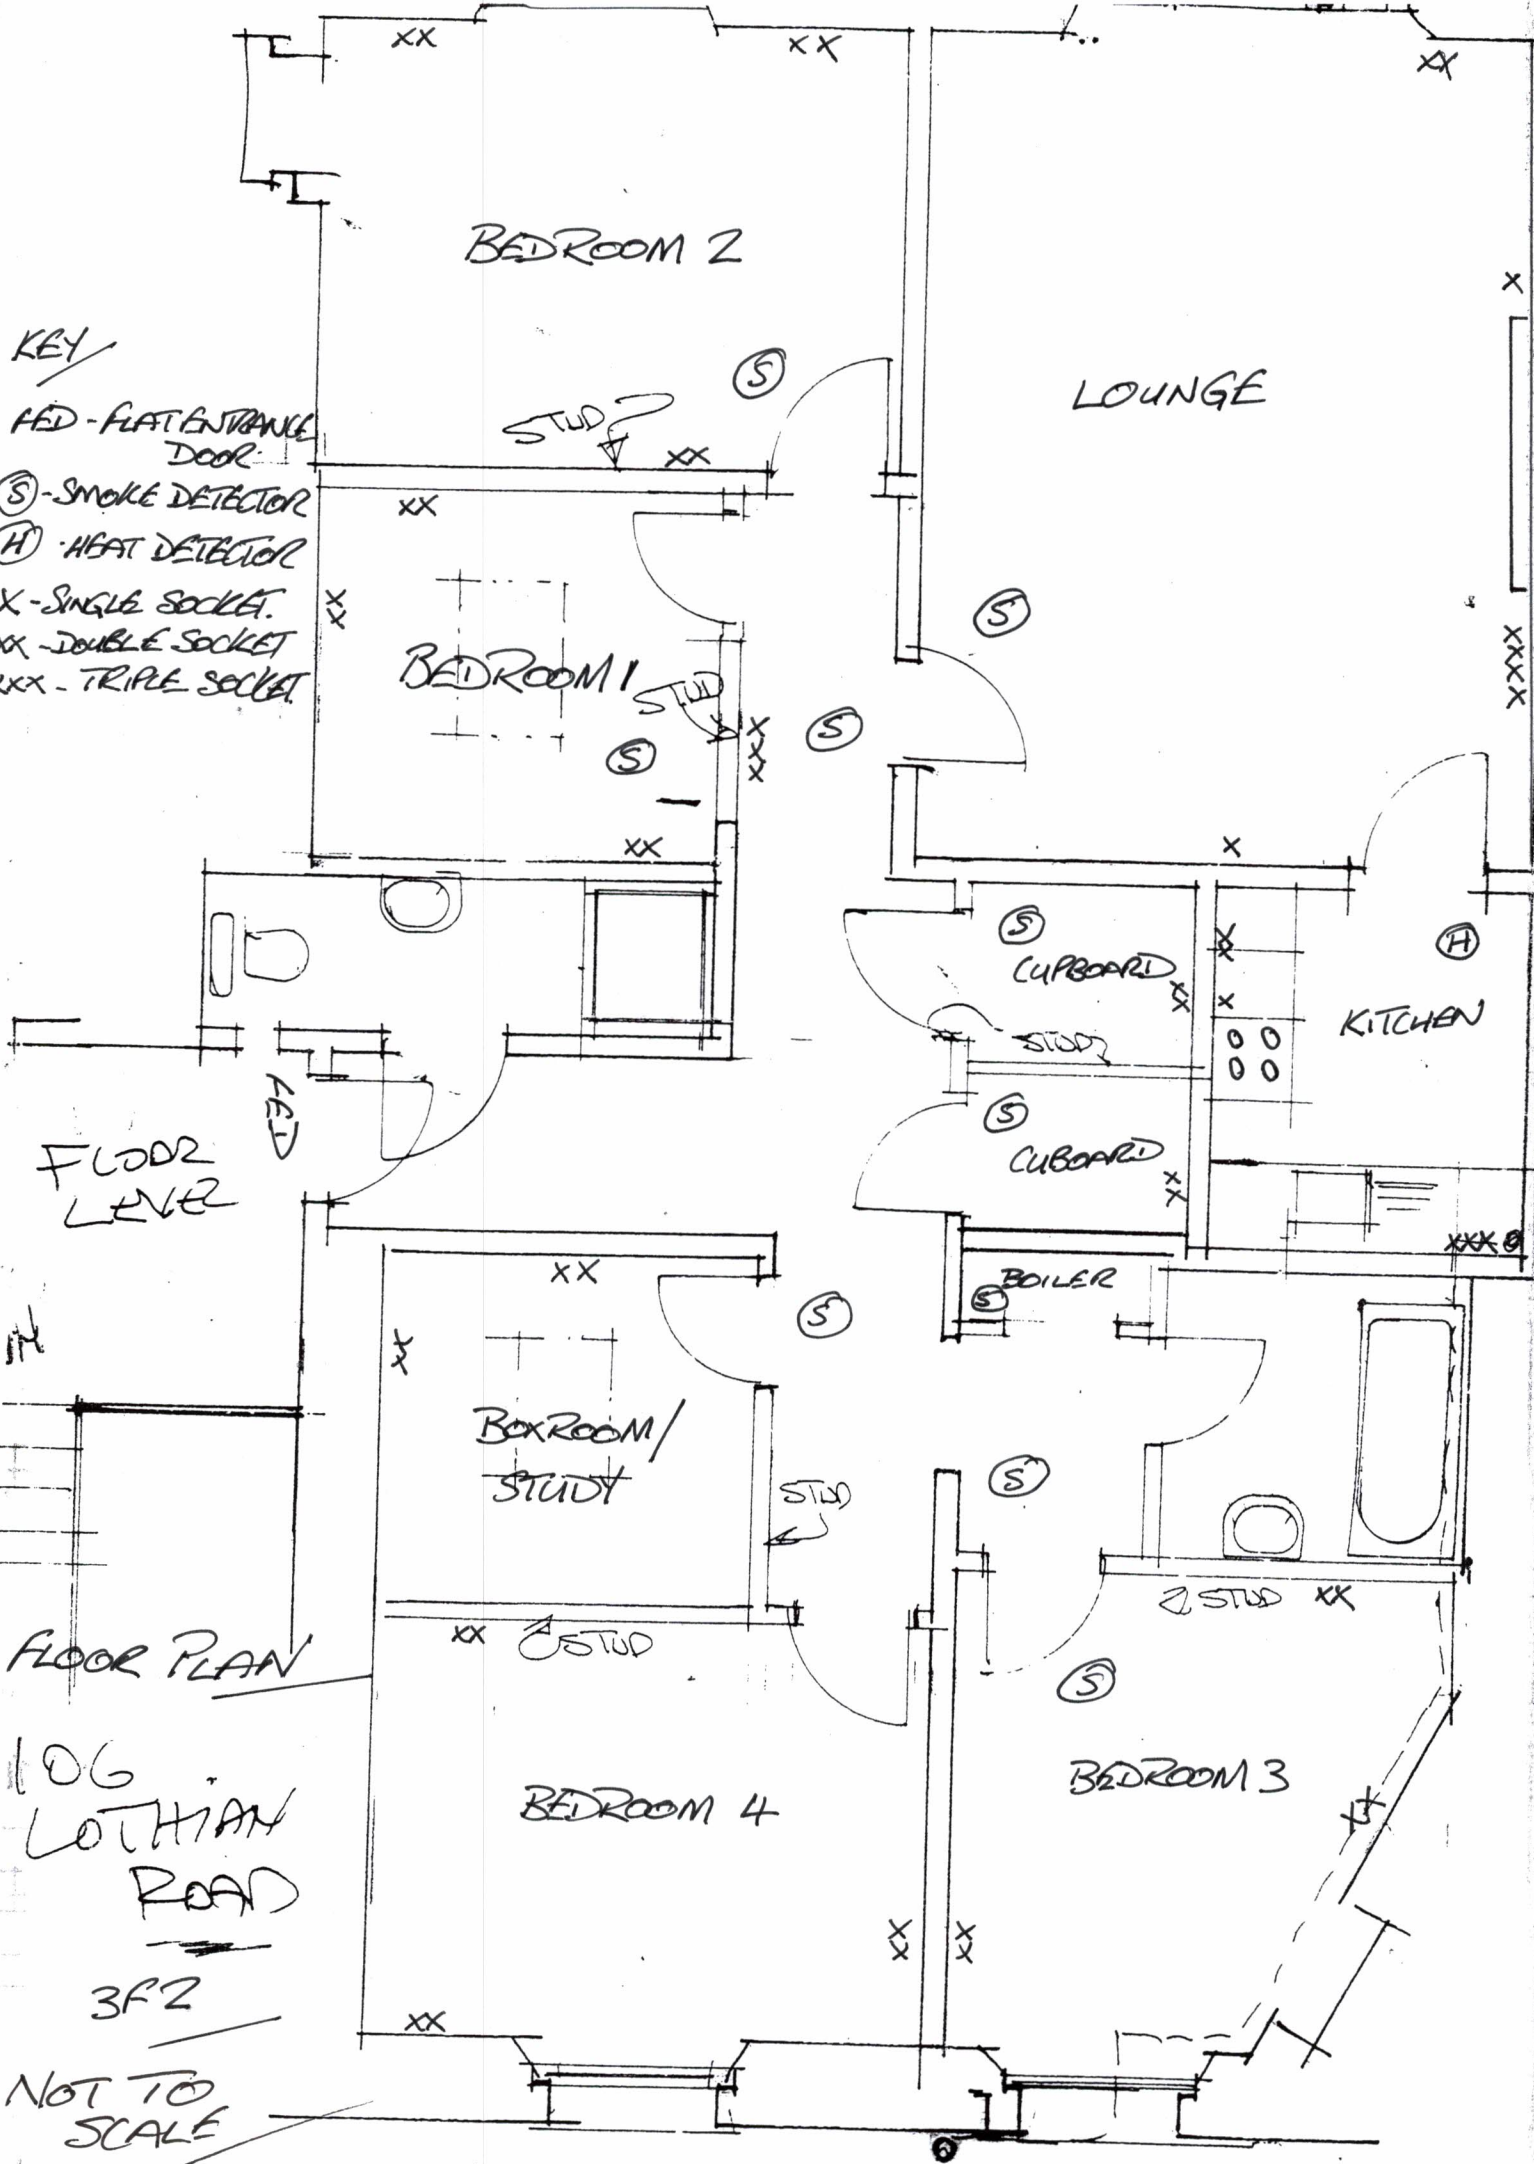

FLOOR LEVEL

FLOOR PLAN

106
LOTHIAN
ROAD

3F2

NOT TO SCALE