

- Smoke detector


- Heat detector


- Fire extinguisher


- Carbon monoxide


- Fire blanket

FB
- Emergency lights

EL
- Fire Action Plan

FAP
- Fire Test Log

FTL
- Max occupancy

3
- Gas meter


- Electric meter


- Fire escape


EXIT
- Single socket

x
- Double socket

xx
- Triple socket

xxx

2.00 m0.90 m1.99 m0.84 m

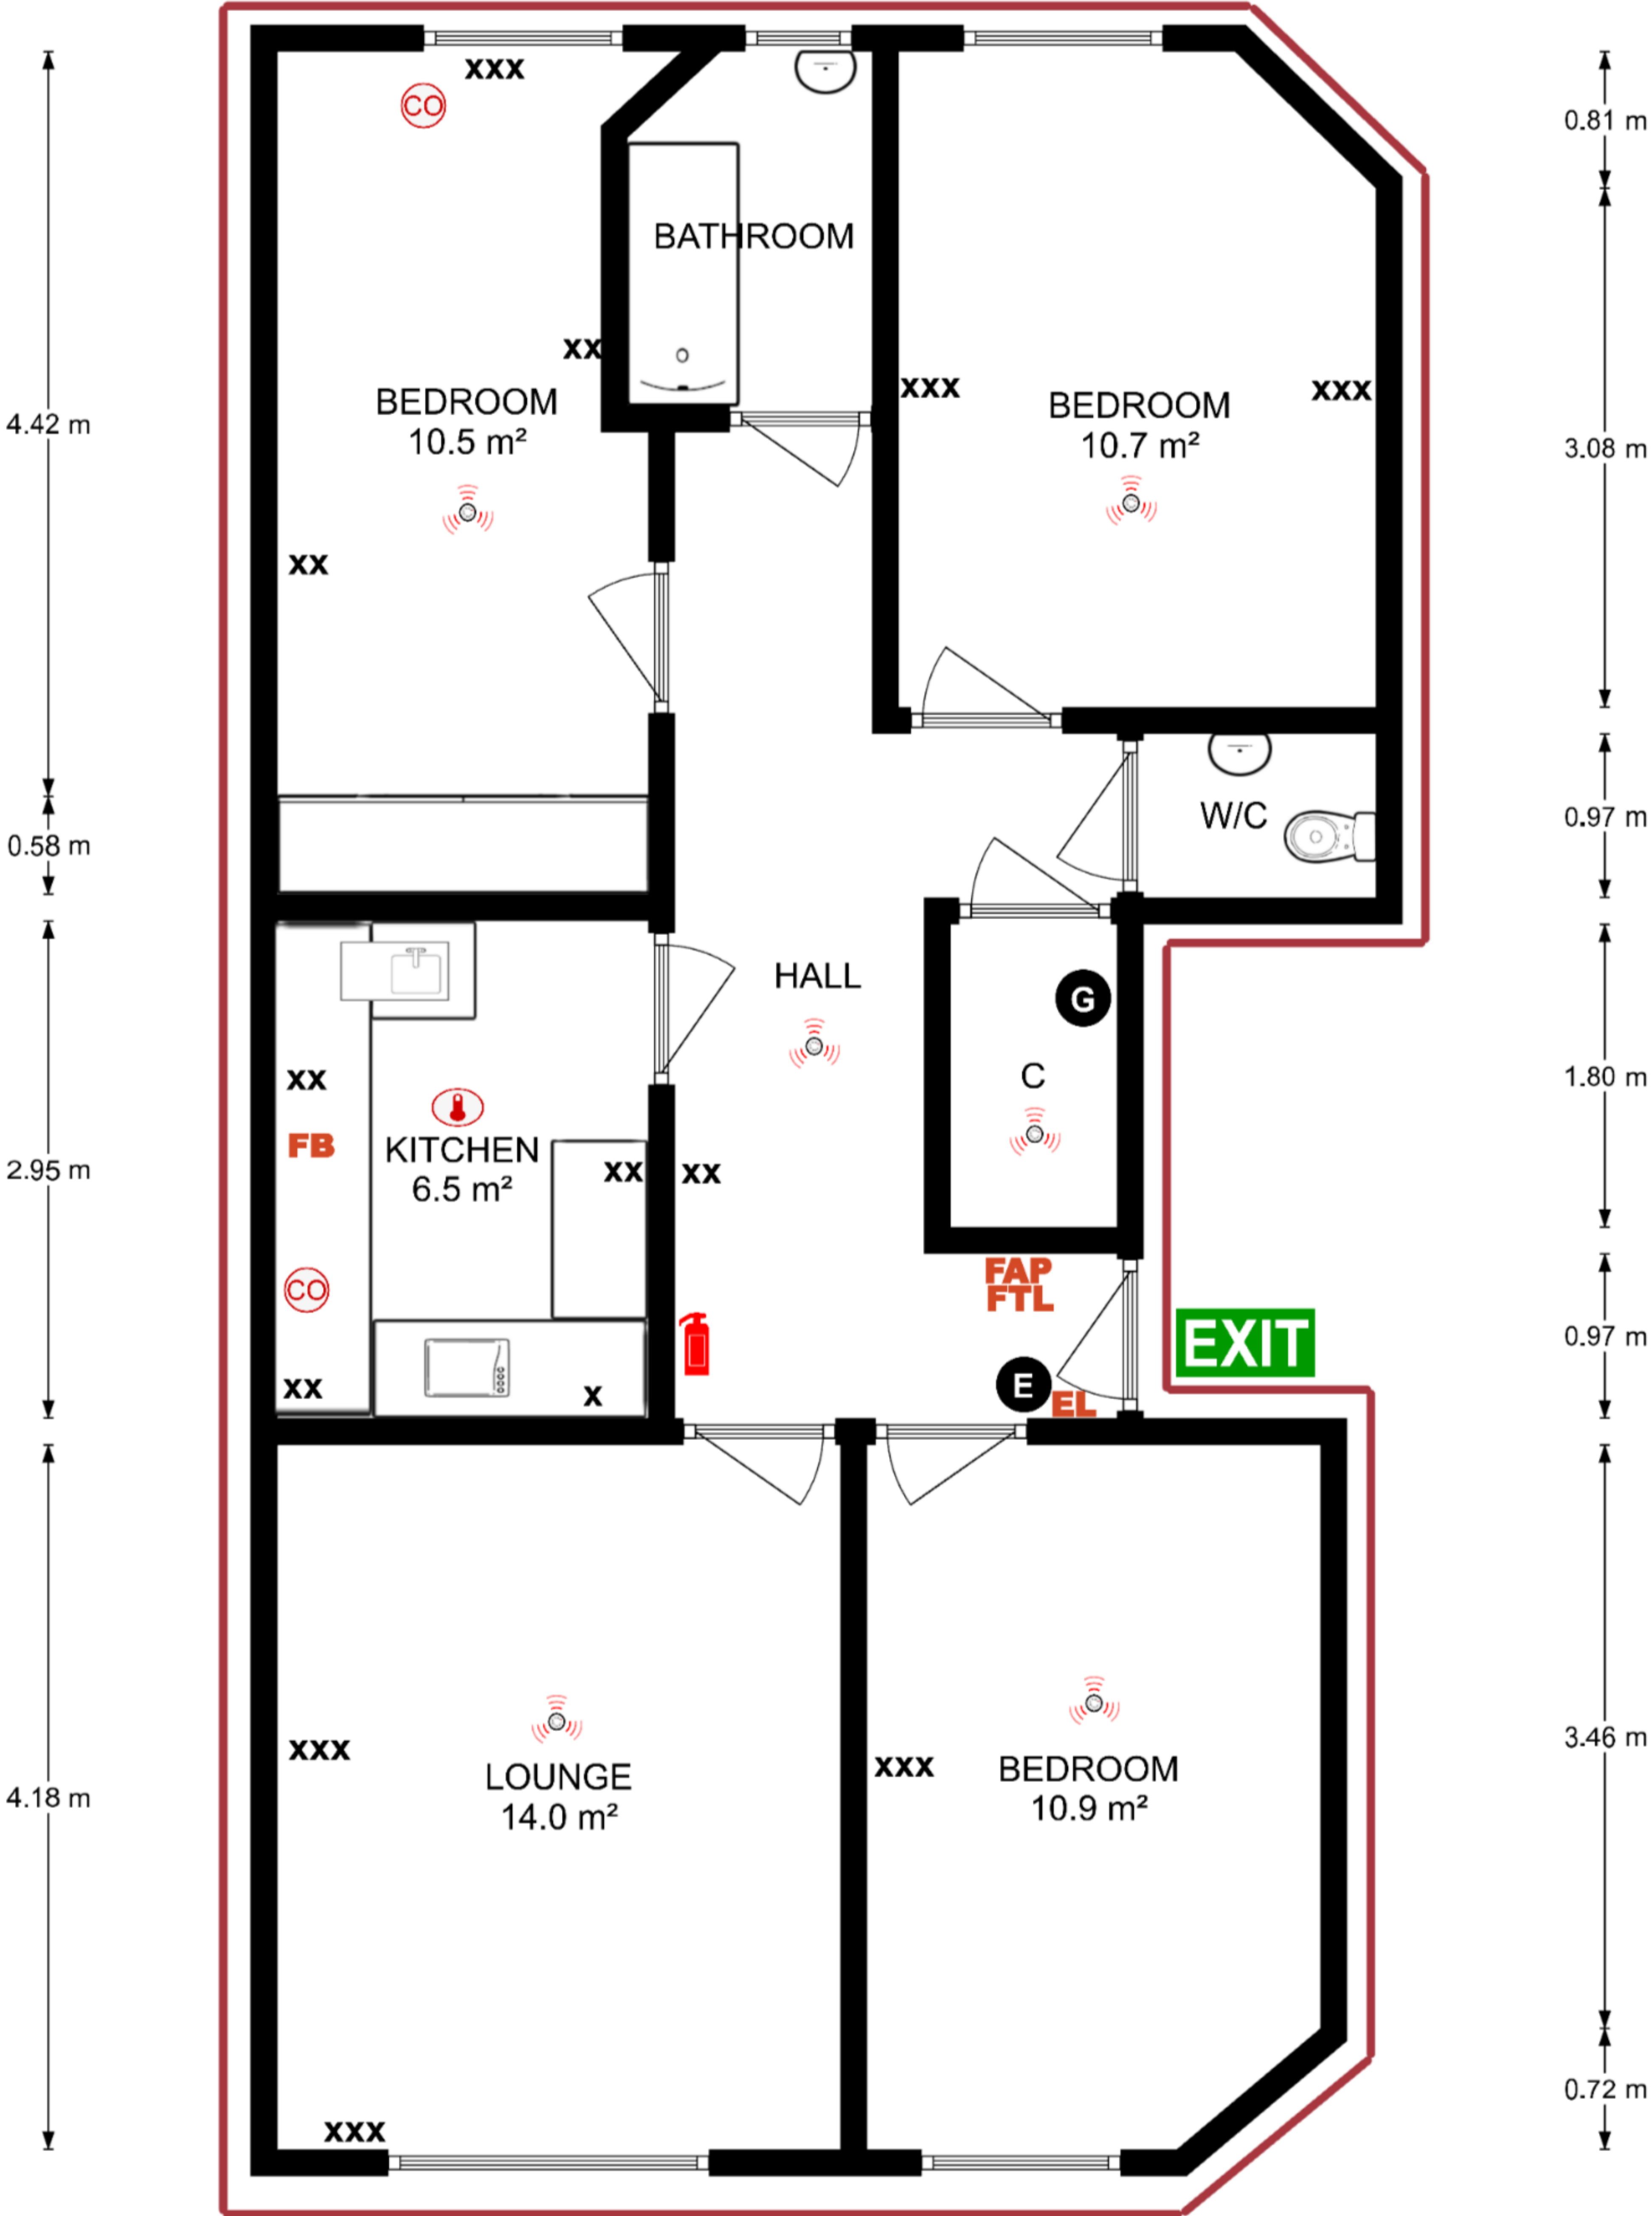

Approx Gross internal area 69sm