


125 (3F2) MONTGOMERY STREET
(NOT TO SCALE)

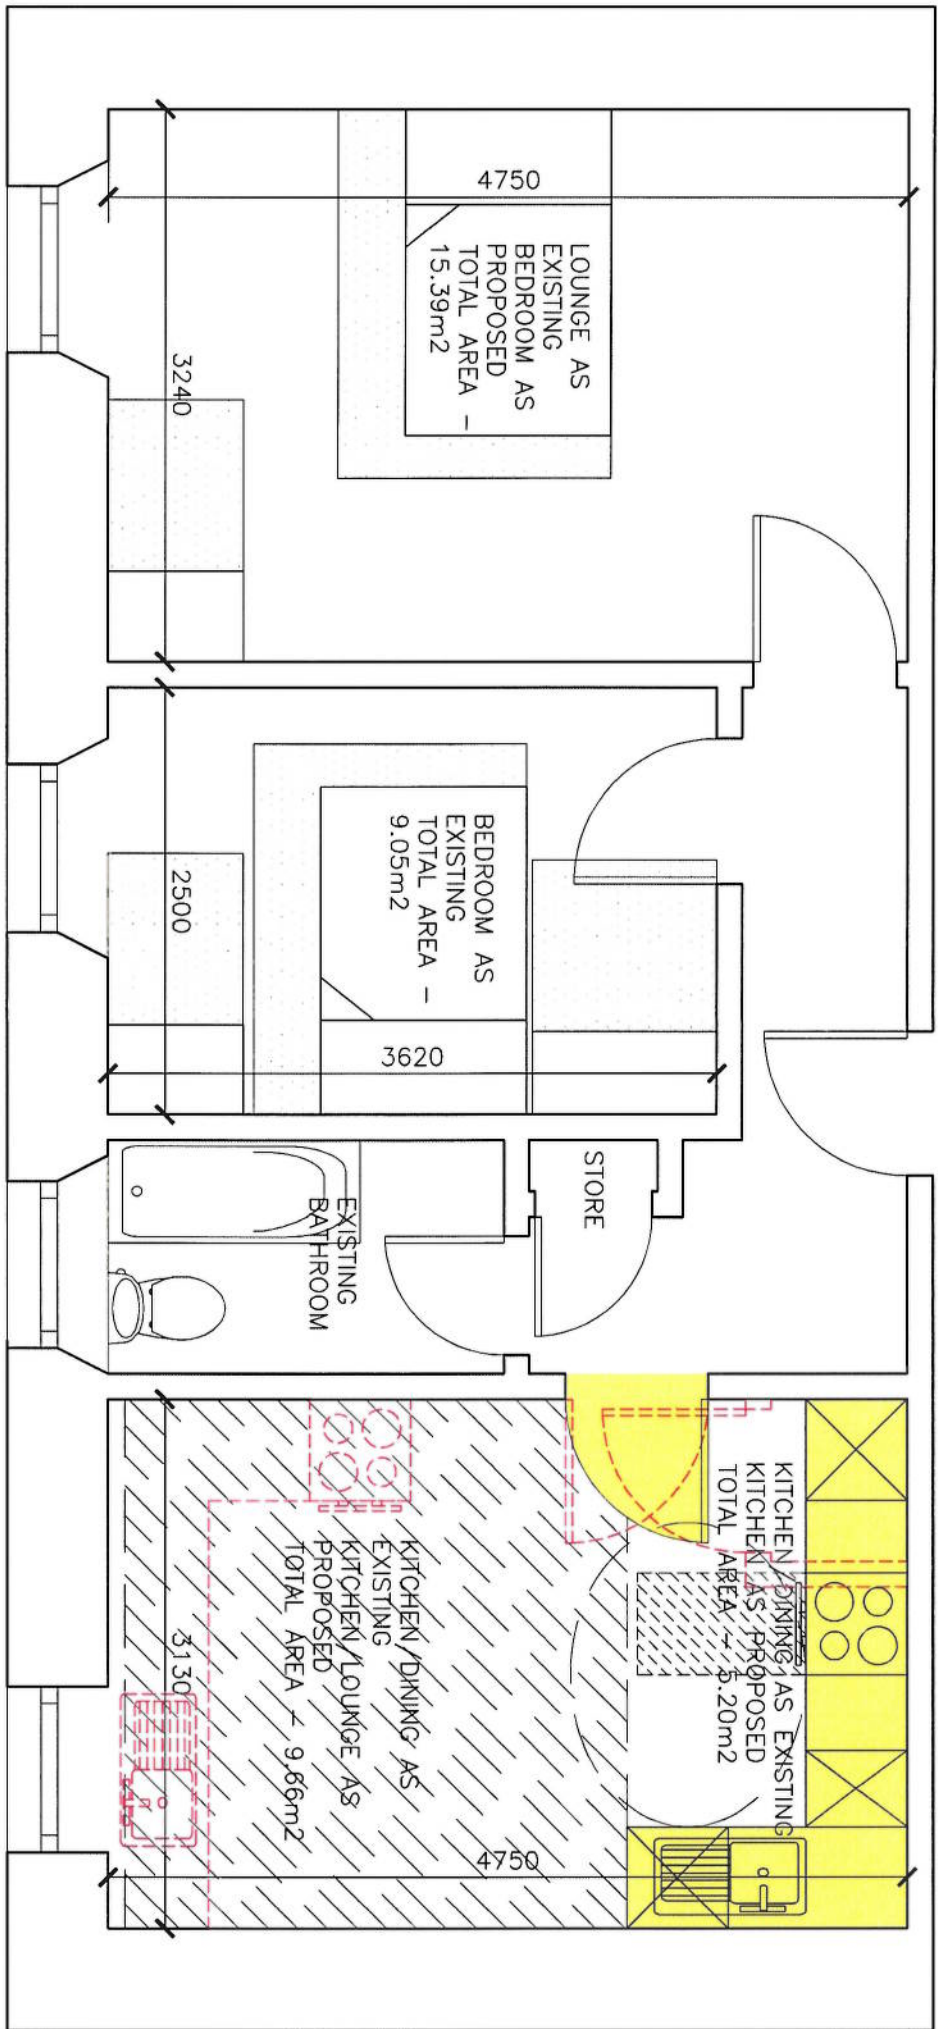

- DENOTES PROPOSED ALTERATIONS
- DENOTES PROPOSED DOWNTAKINGS